




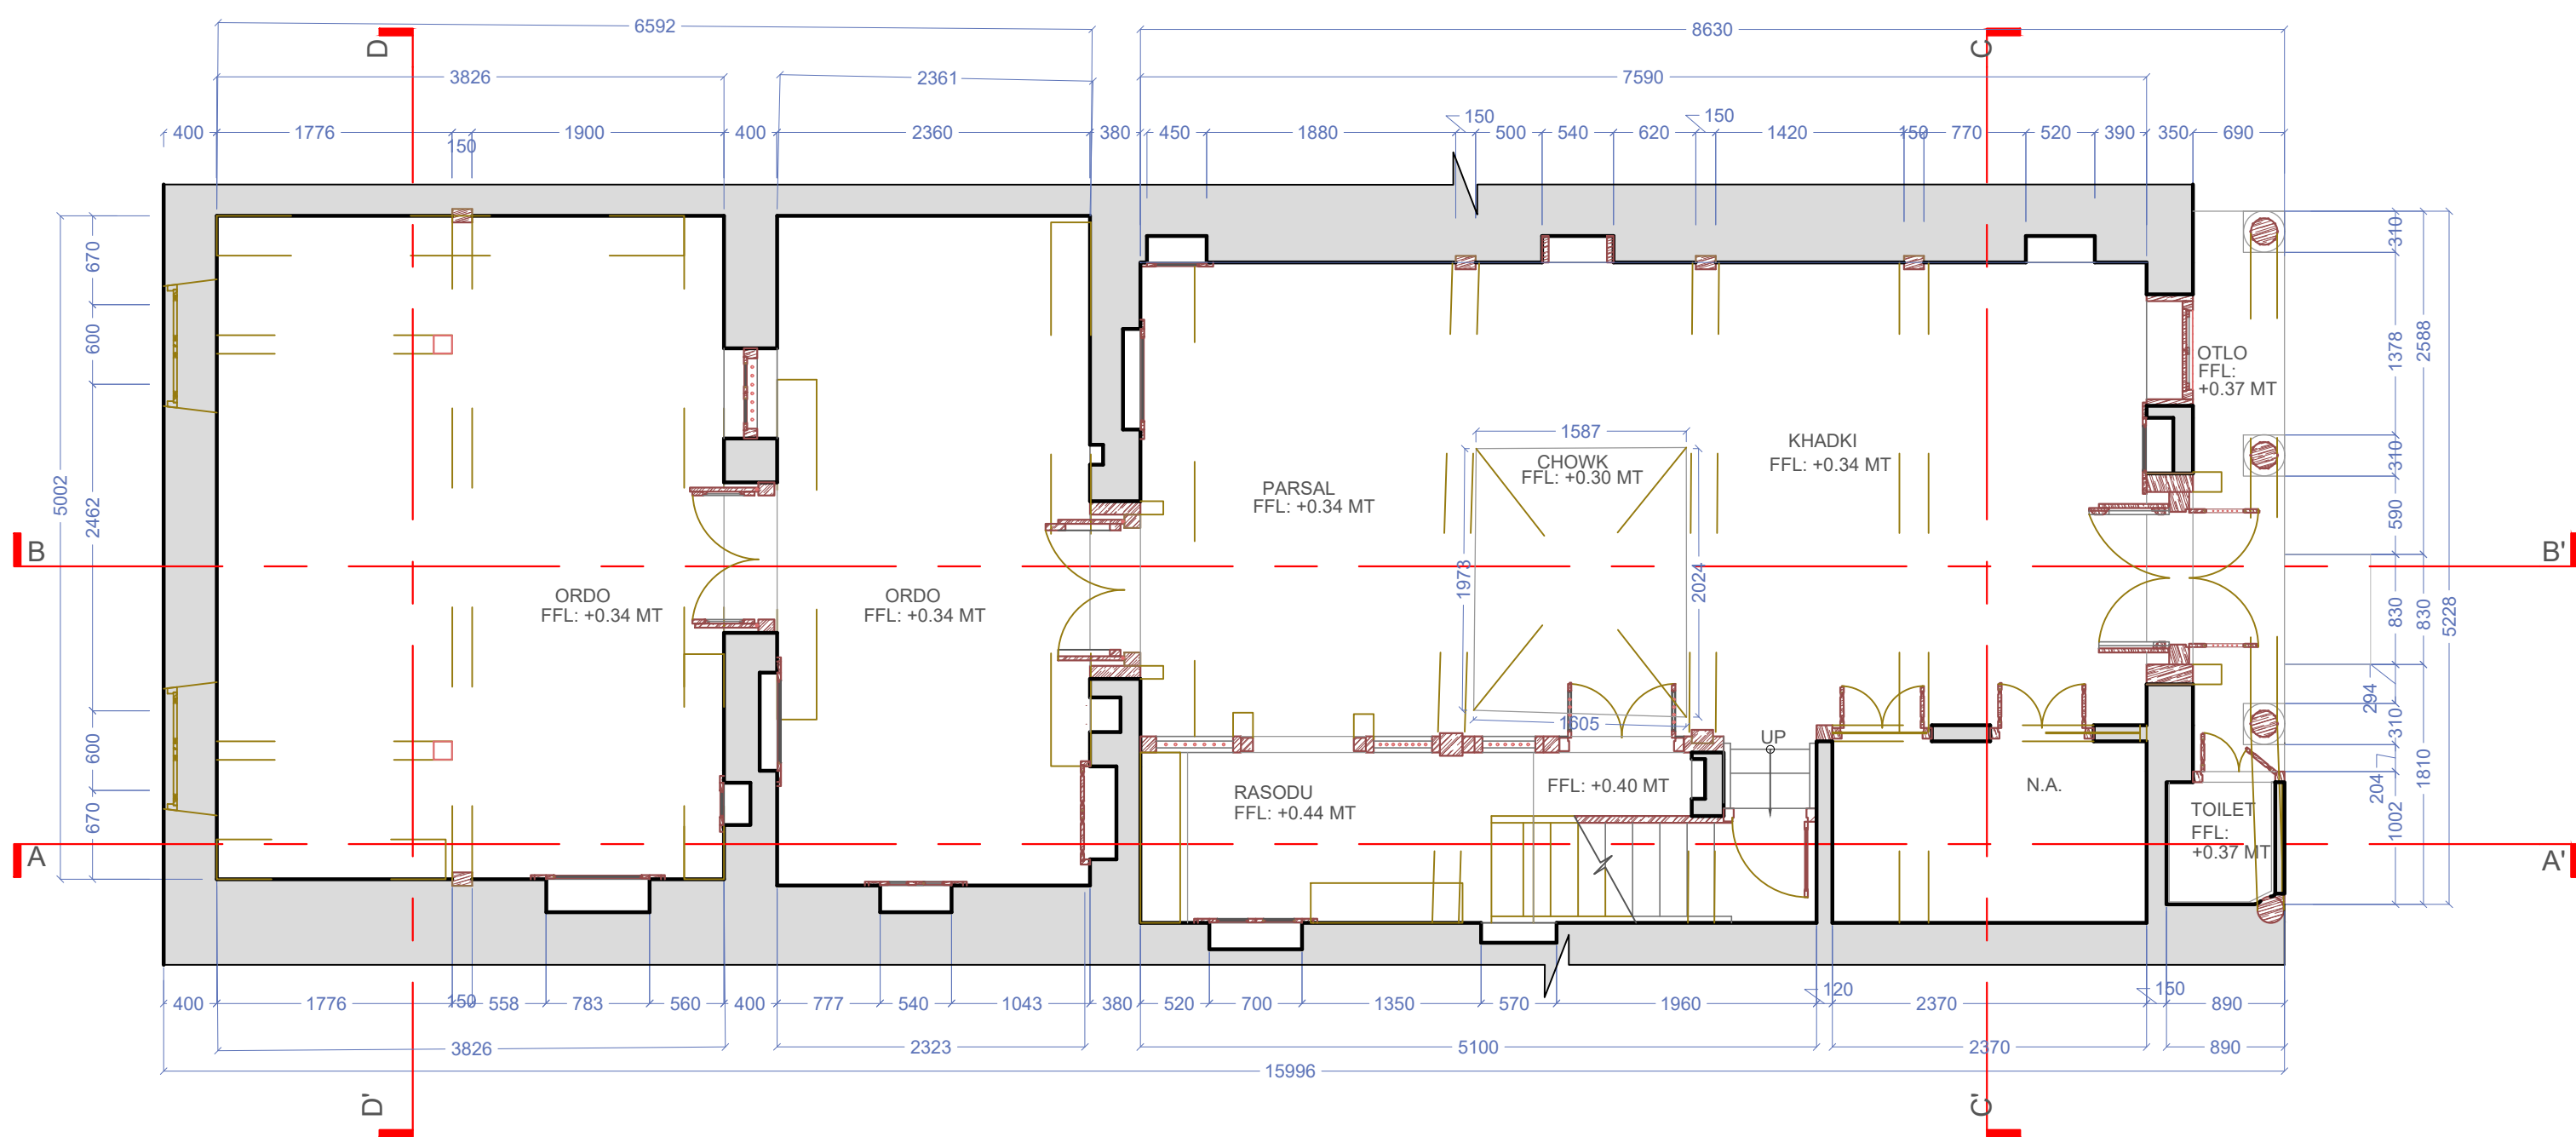


3 Floor Plan
1 : 50

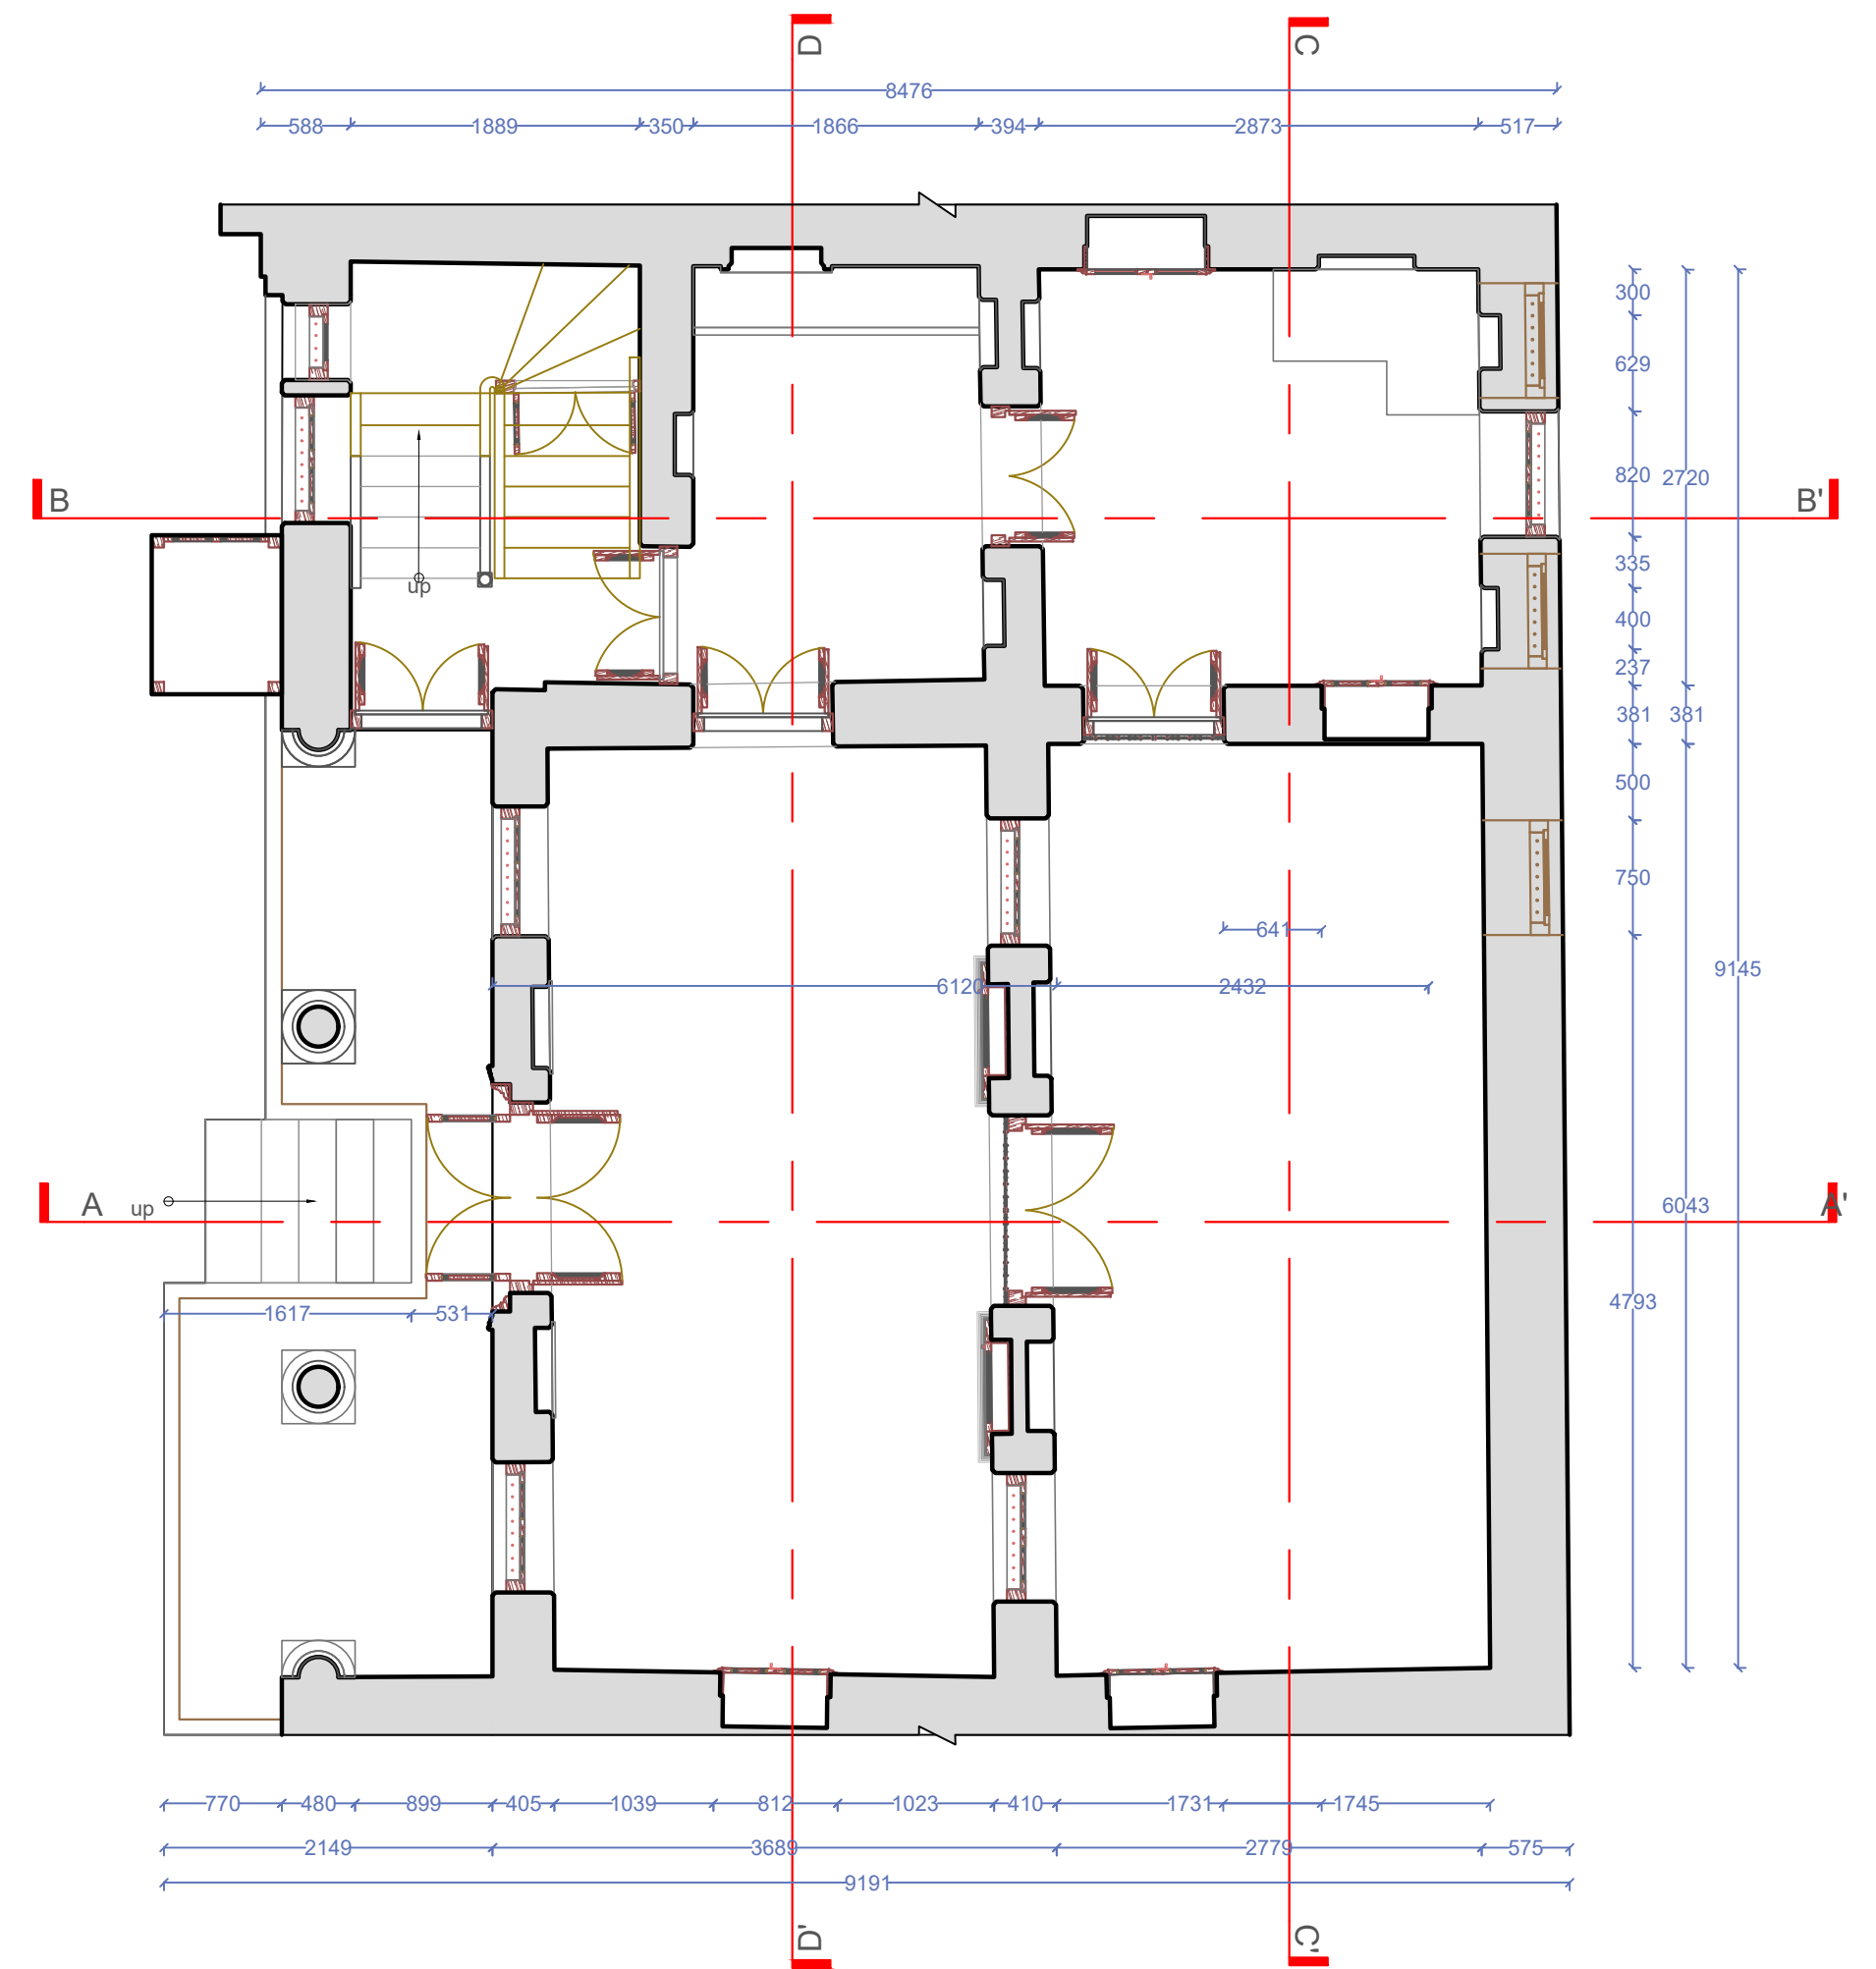

1 Floor Plan
1 : 50

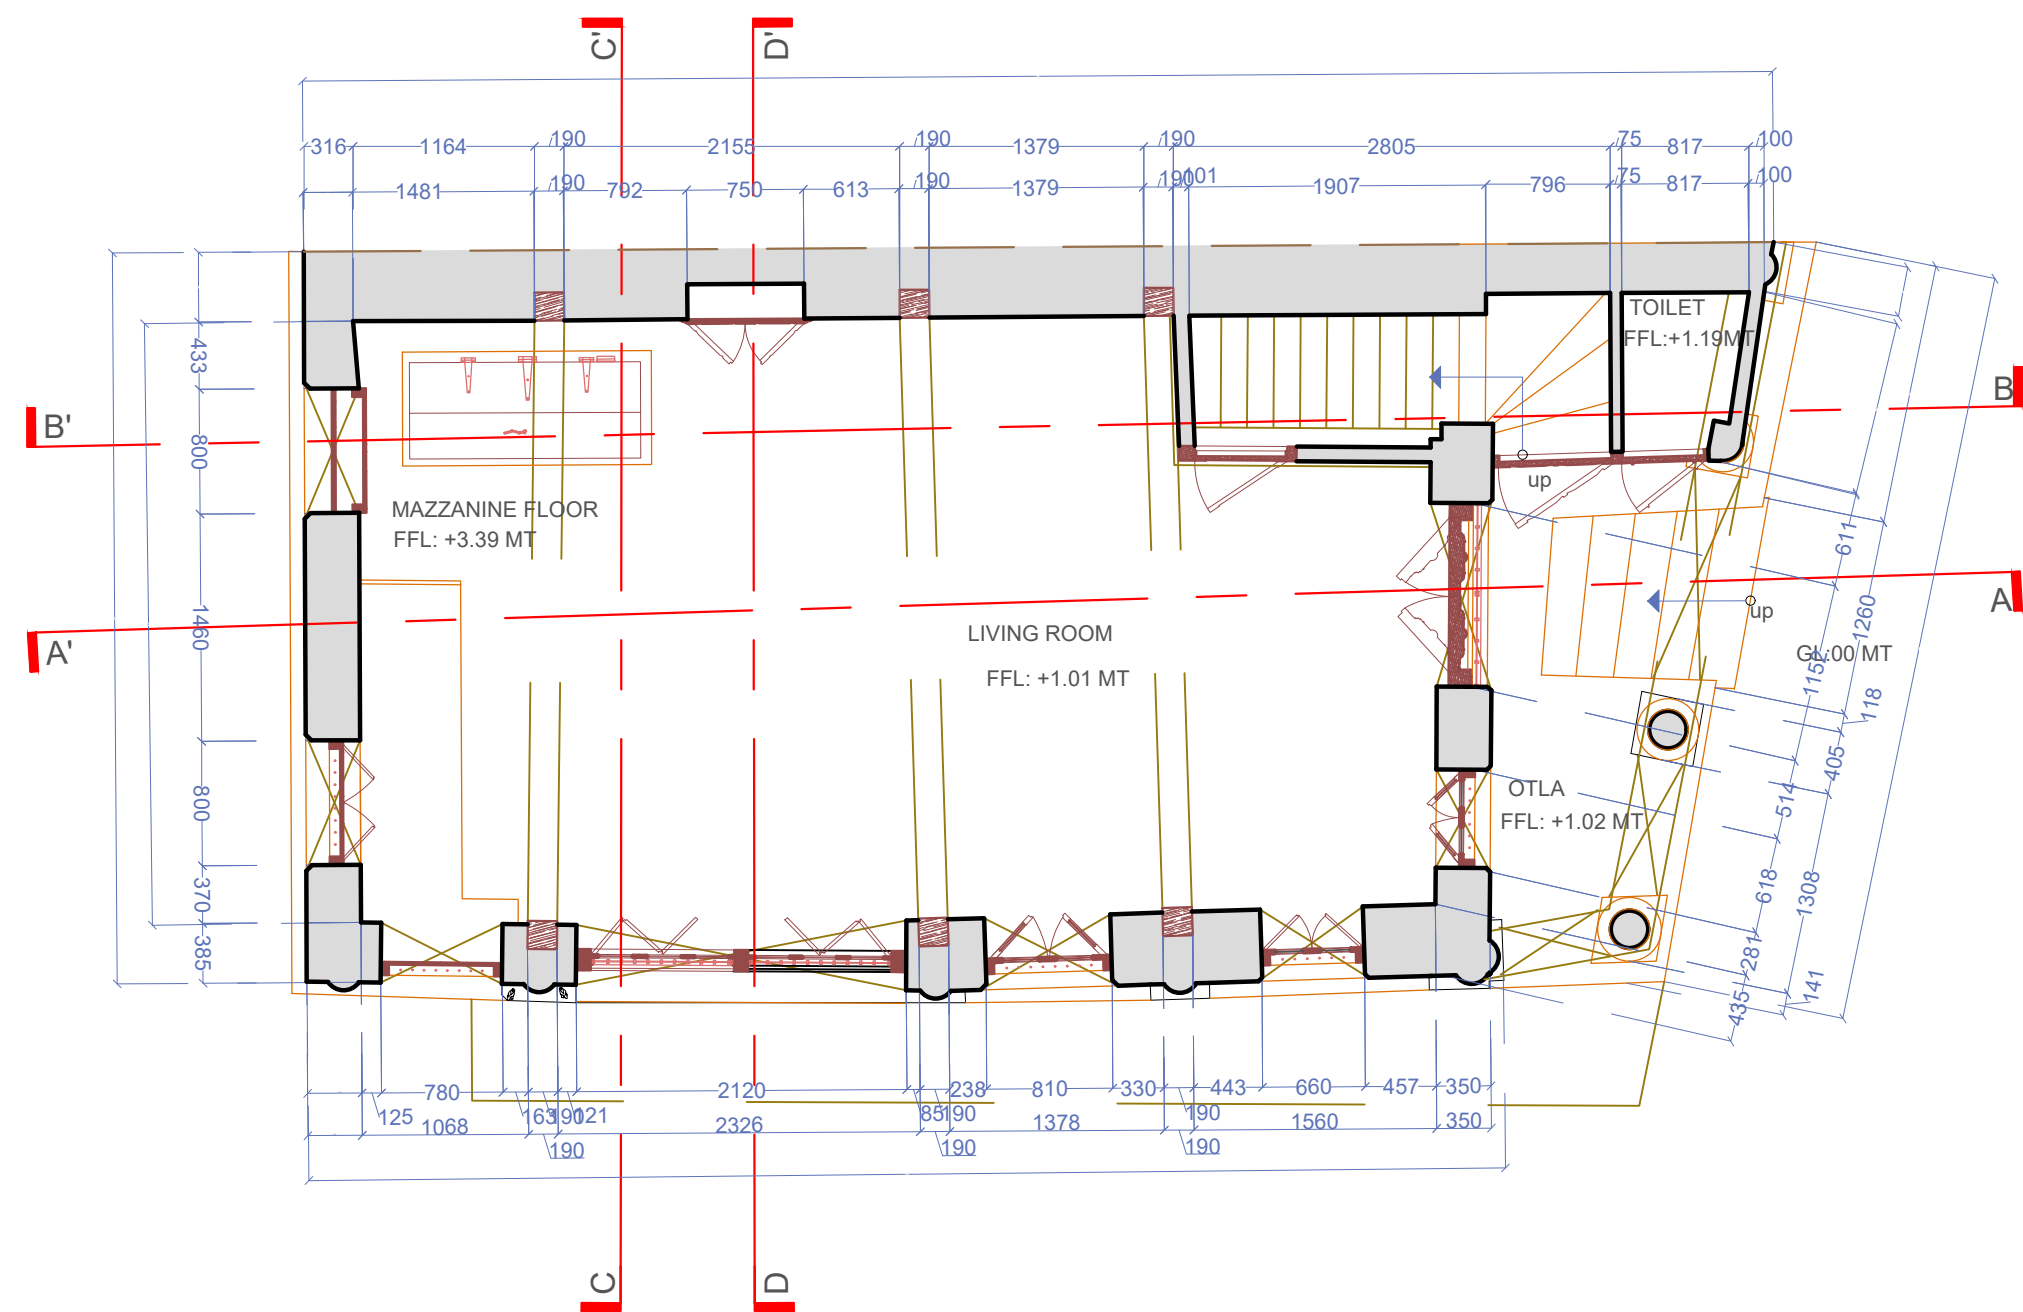


4 Floor Plan
1 : 50

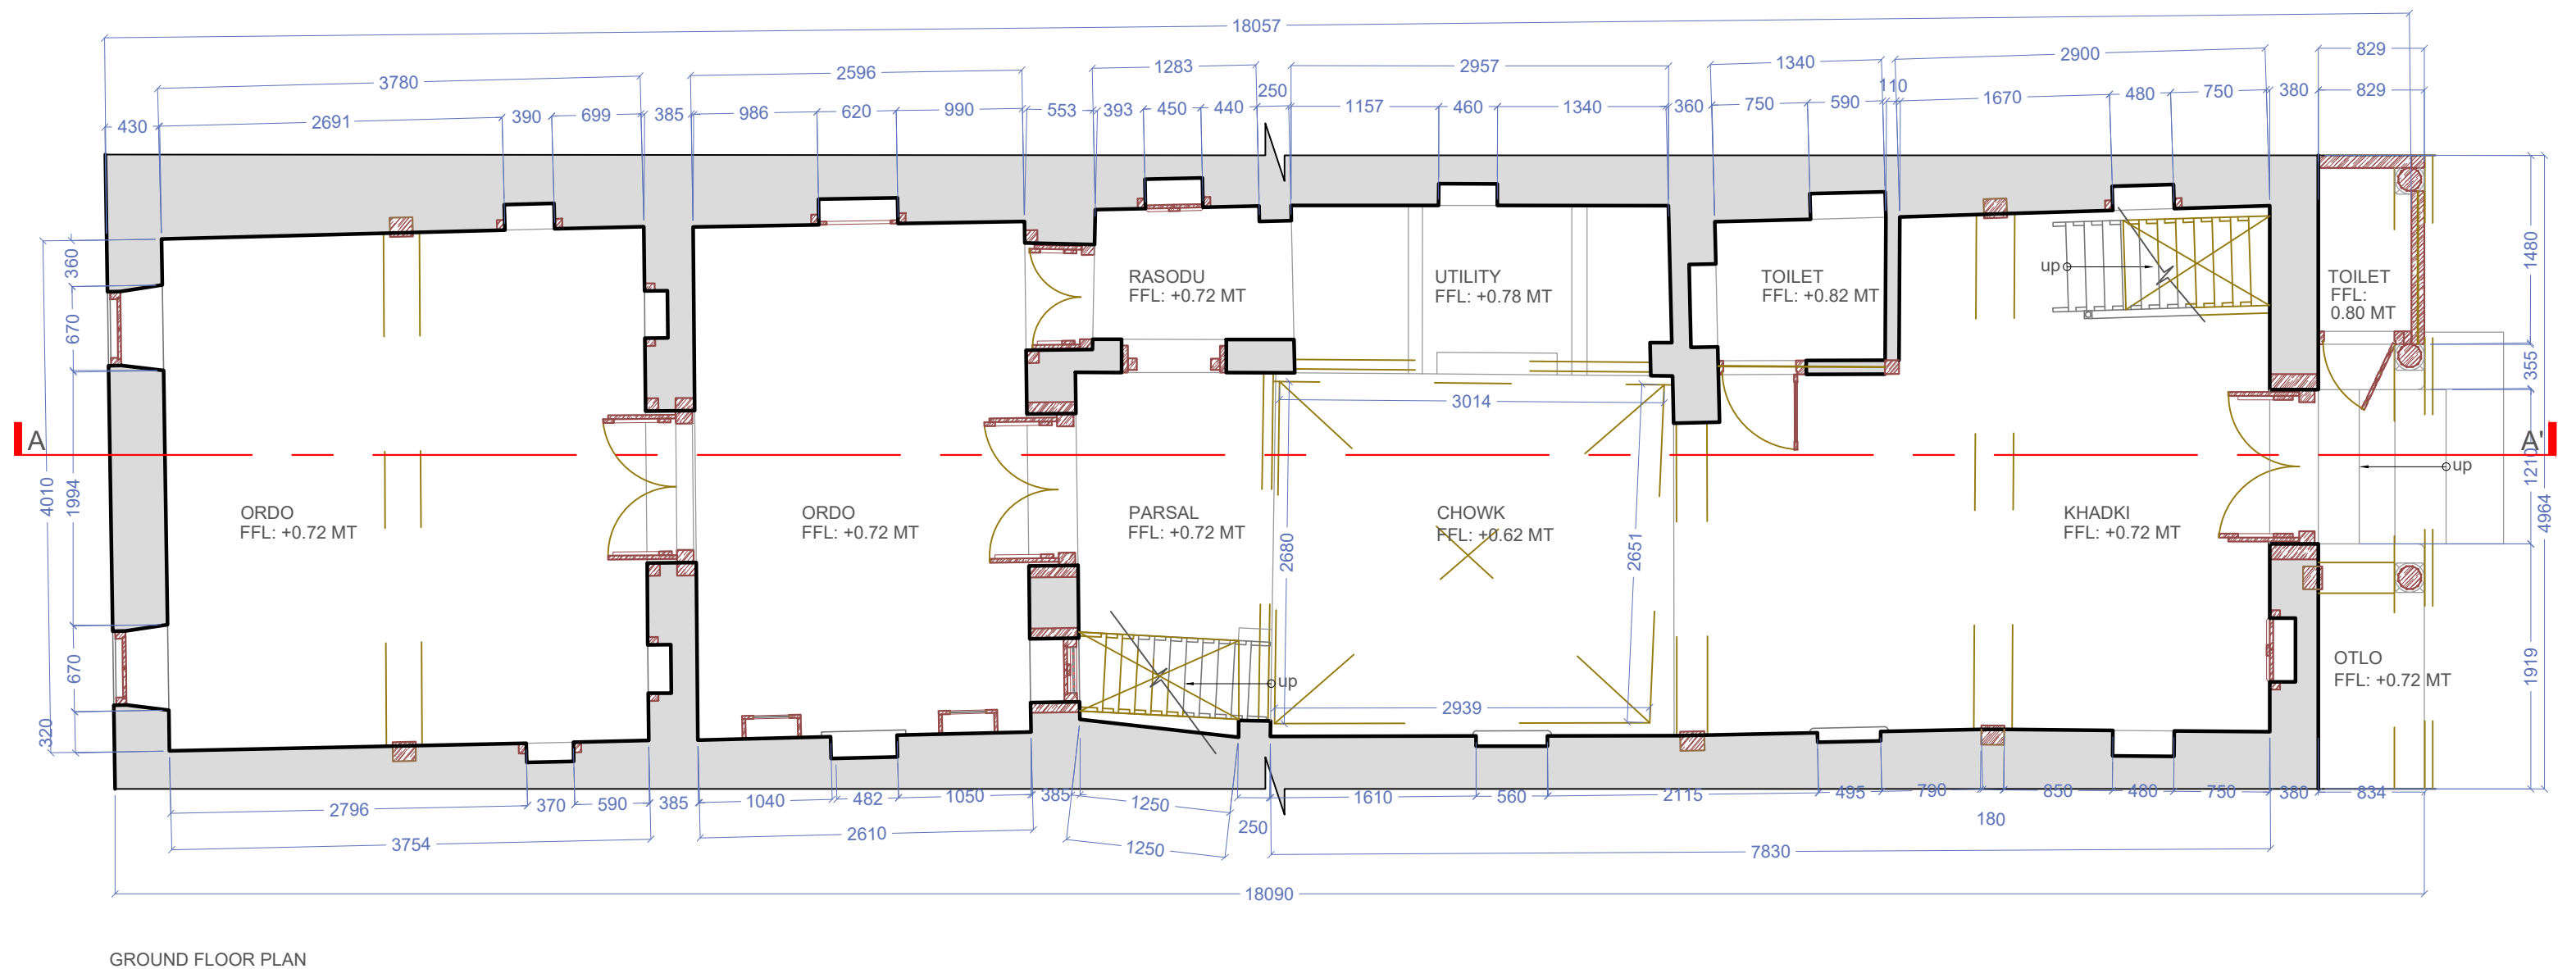

GROUND FLOOR PLAN

2 Floor Plan
1 : 50

NOTES	LEGEND		PROJECT:	DRAWING NAME:	DRAWN BY:
All dimensions are in Millimeters unless specified otherwise	Wall Wood cut Metal wood Metal cut Distress Conjectural line Plumbing		Documentation of Ahmedabad World Heritage City Listed Buildings 1 : 50	GROUND FLOOR PLAN	-
				DRAWING NO.: C3	CHECKED BY:
				DATE: XX/XX/XXXX	DATE:
					Rev. No.

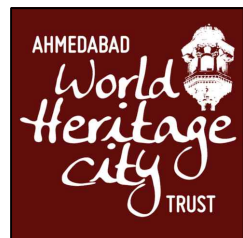

Ahmedabad World Heritage City Trust
(A Trust of Ahmedabad Municipal Corporation)