


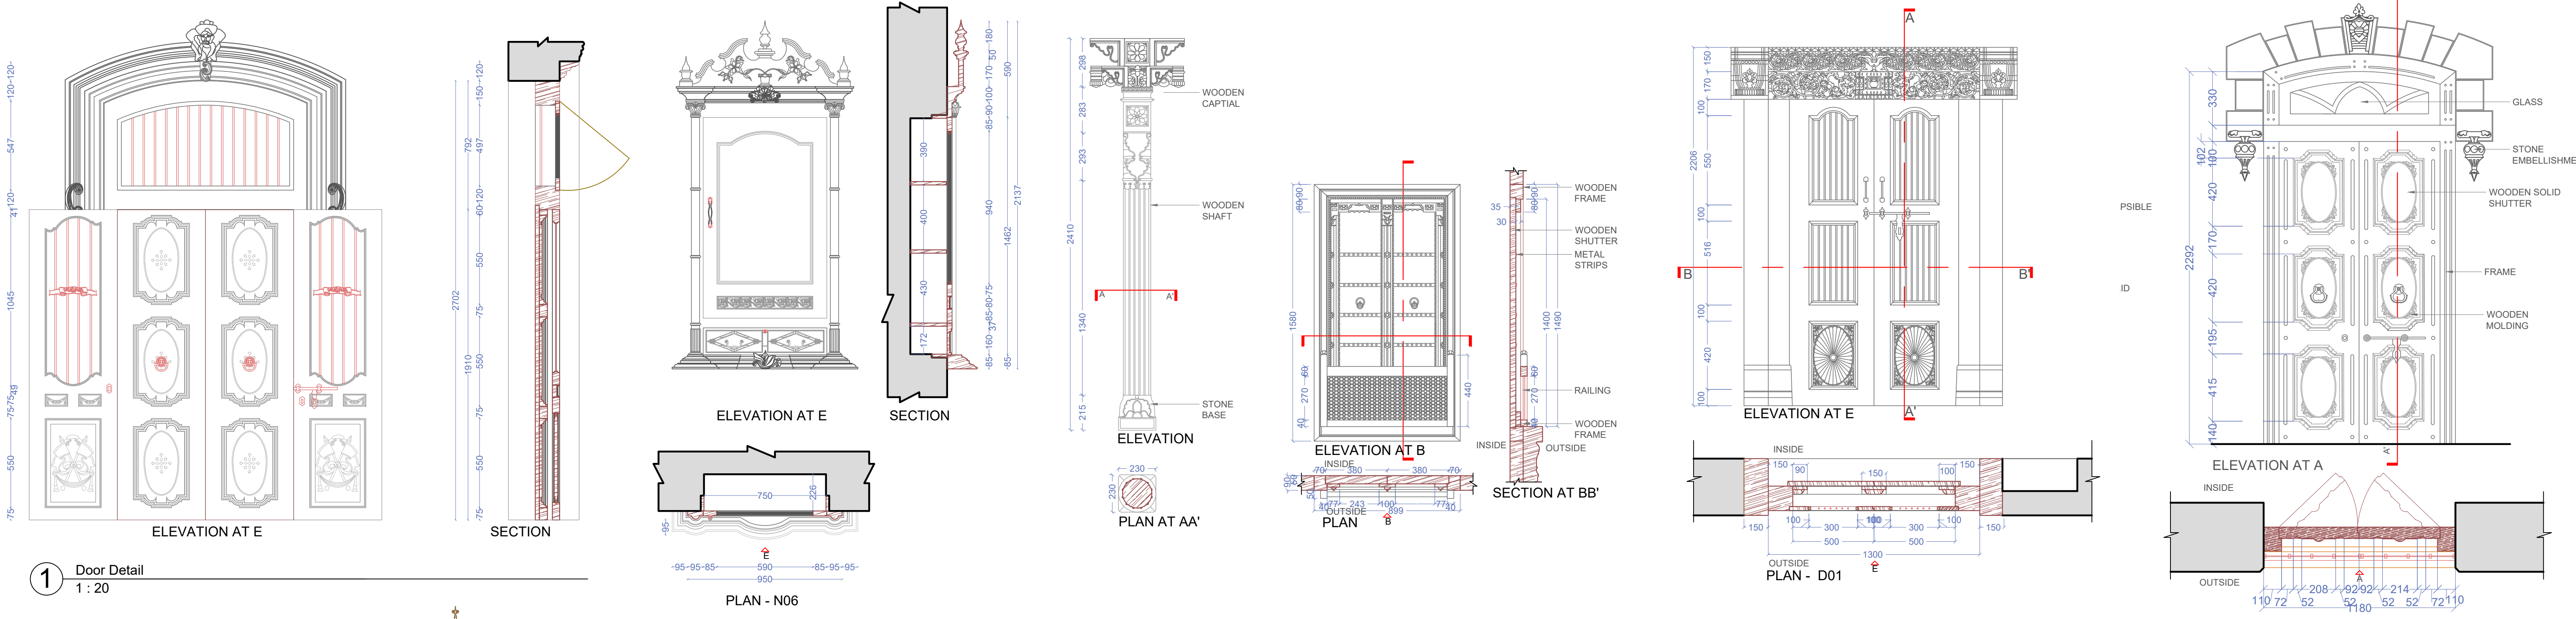

1 Door Detail
1 : 20

1 Niche Detail
1 : 20

2 Column Detail
1 : 20

2 Window Detail
1 : 20

3 Door Detail
1 : 20


4 Door Detail
1 : 20



1 Elevation
1 : 50



2 Elevation
1 : 50

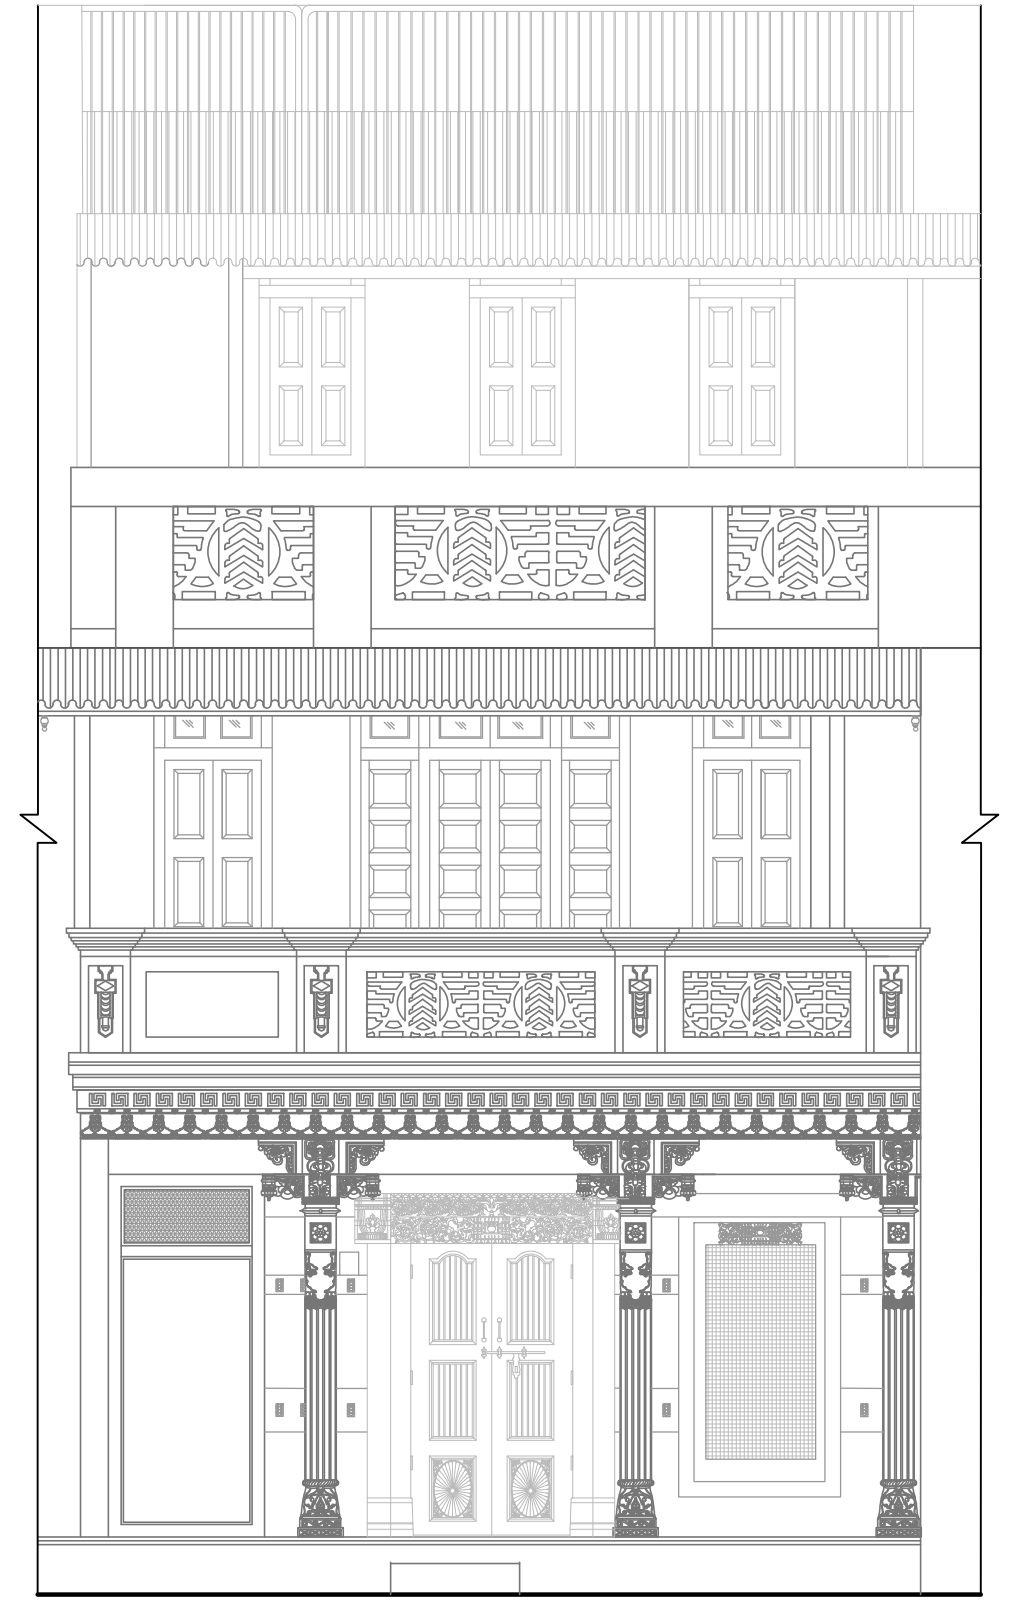

3 Elevation
1 : 50



4 Elevation
1 : 50

NOTES	LEGEND				PROJECT:	DRAWING NAME:	DRAWN BY:	
All dimensions are in Millimeters unless specified otherwise		Wall		wood	 Ahmedabad World Heritage City Trust (A Trust of Ahmedabad Municipal Corporation)	Documentation of Ahmedabad World Heritage City Listed Buildings	-	
		Wood cut		Metal cut				
		Metal		Distress				Conjectural line
	ELEVATION AND DETAIL		CHECKED BY:					
	DRAWING NO.: A1		DATE:					
DATE:		Rev. No.						