


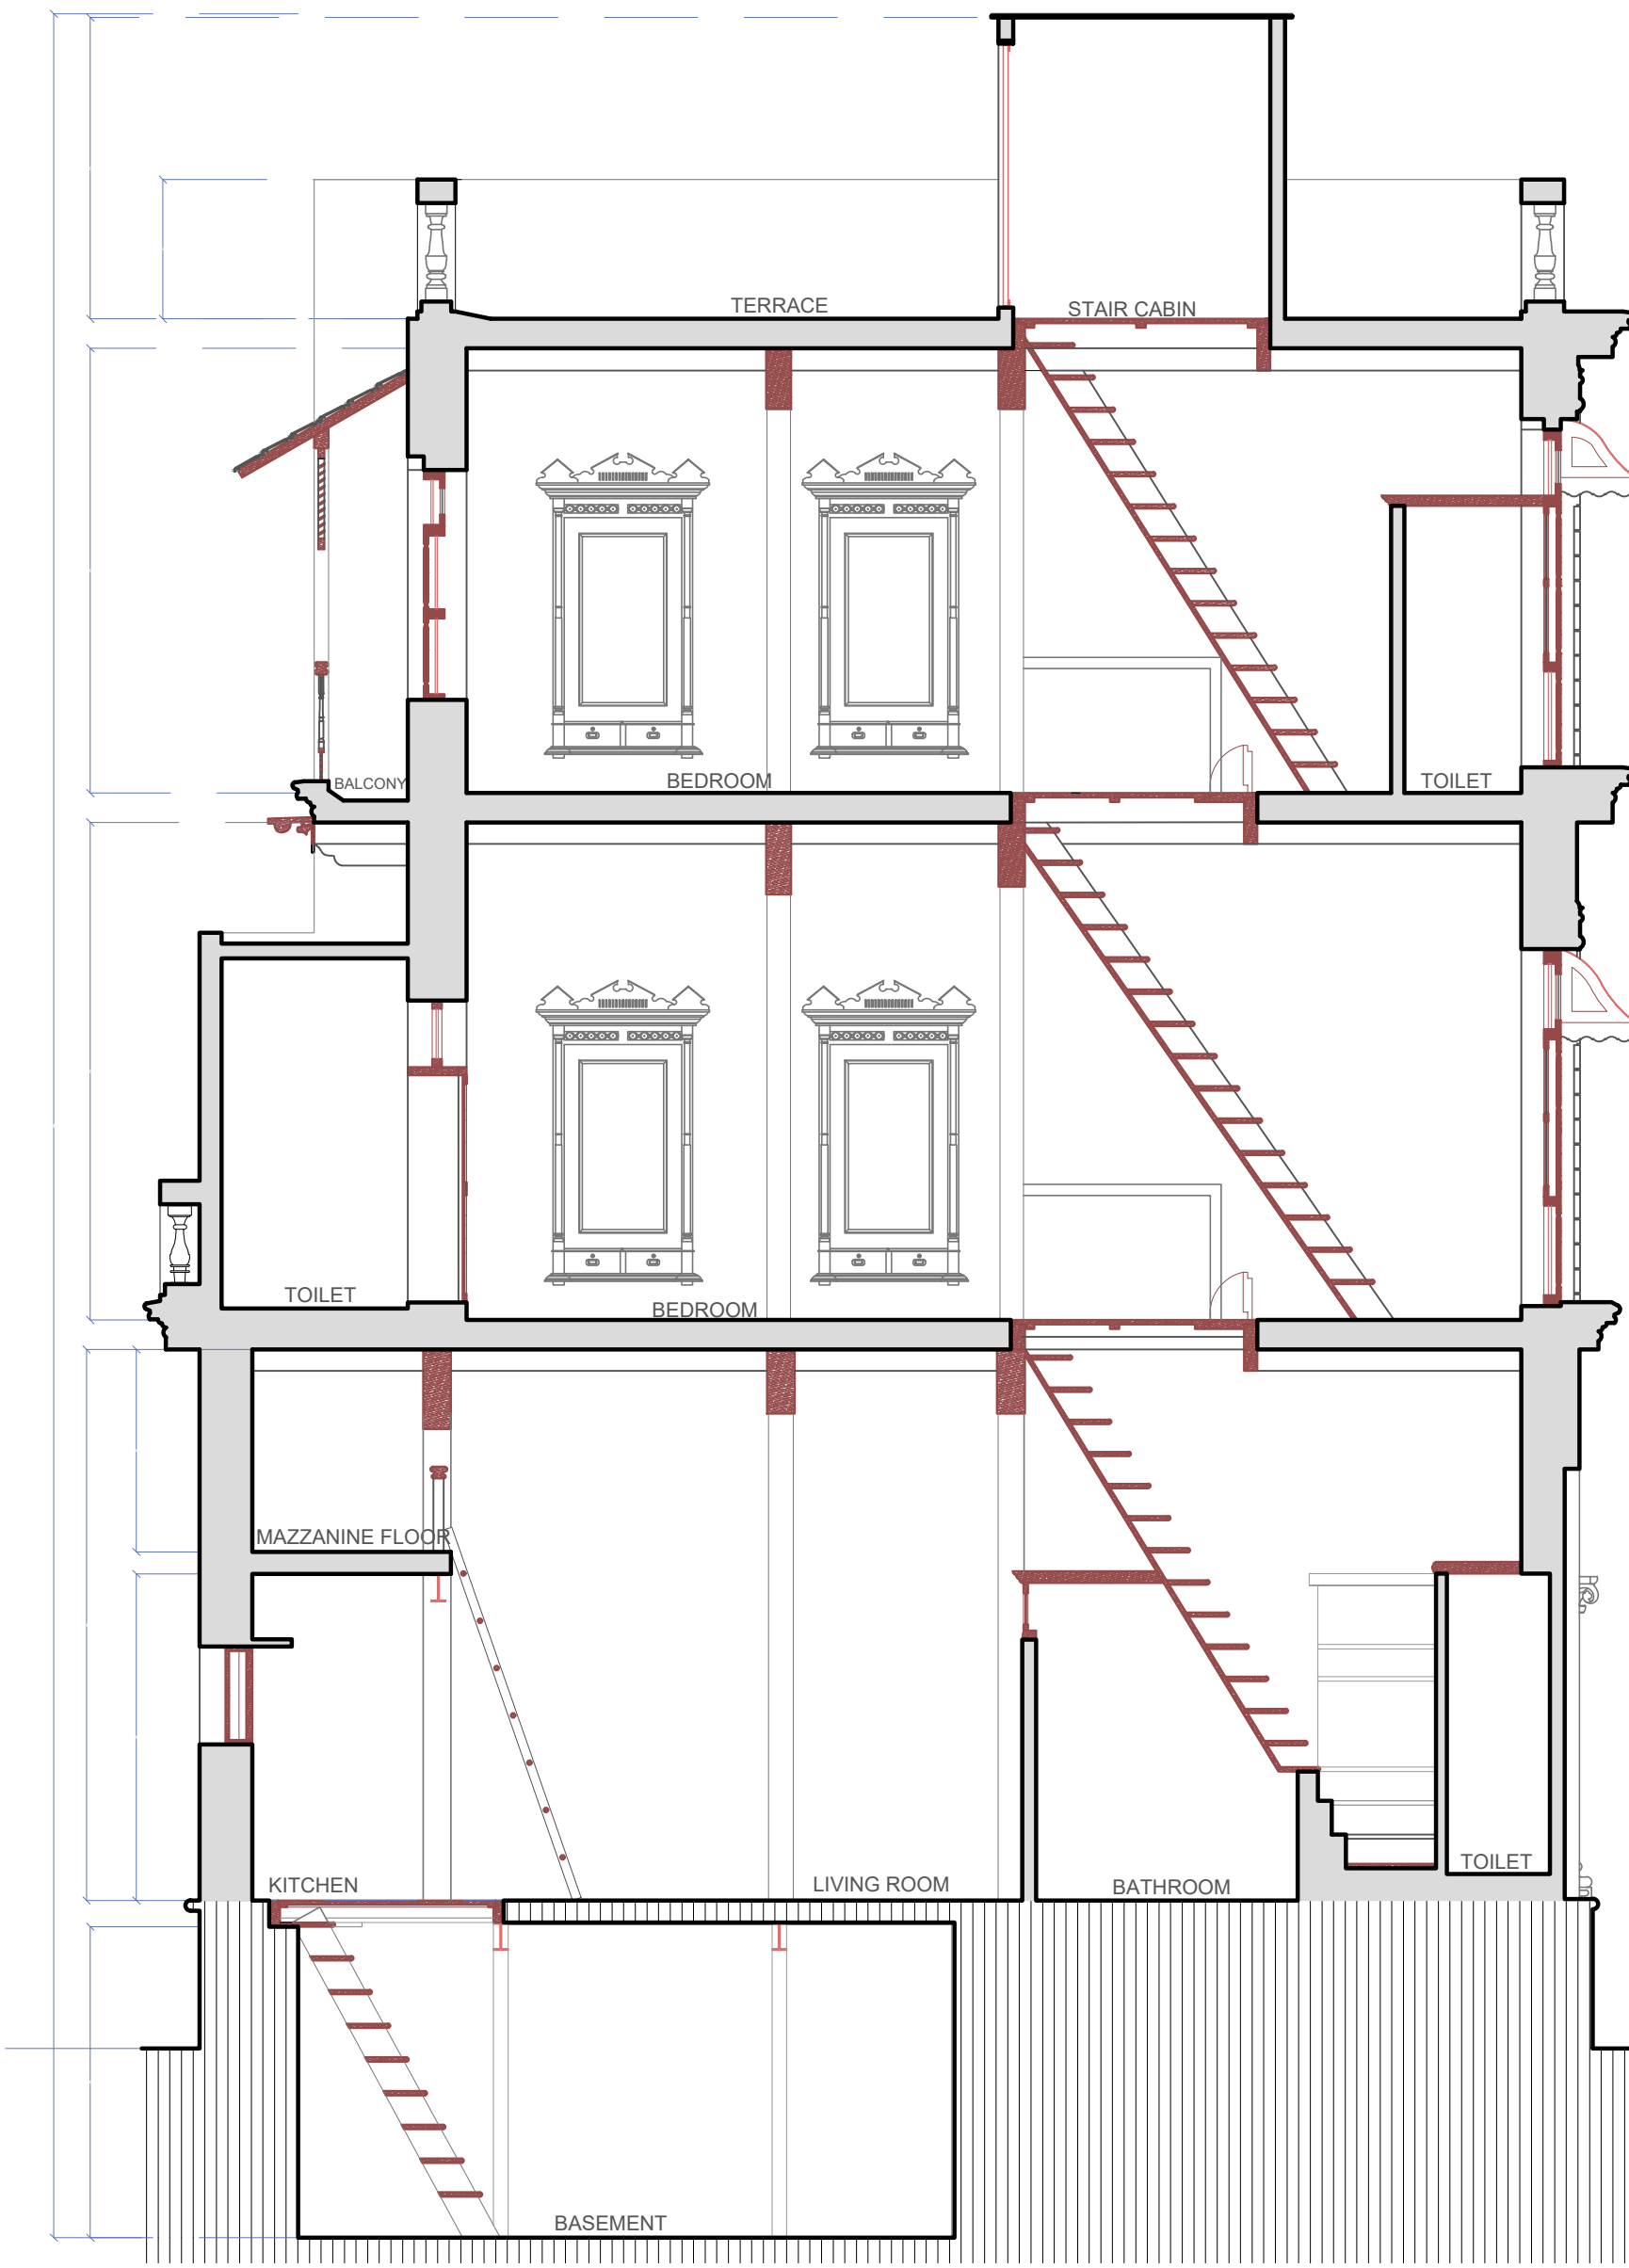


1 Section
1 : 50




4 Section
1 : 50



1 Section
1 : 50

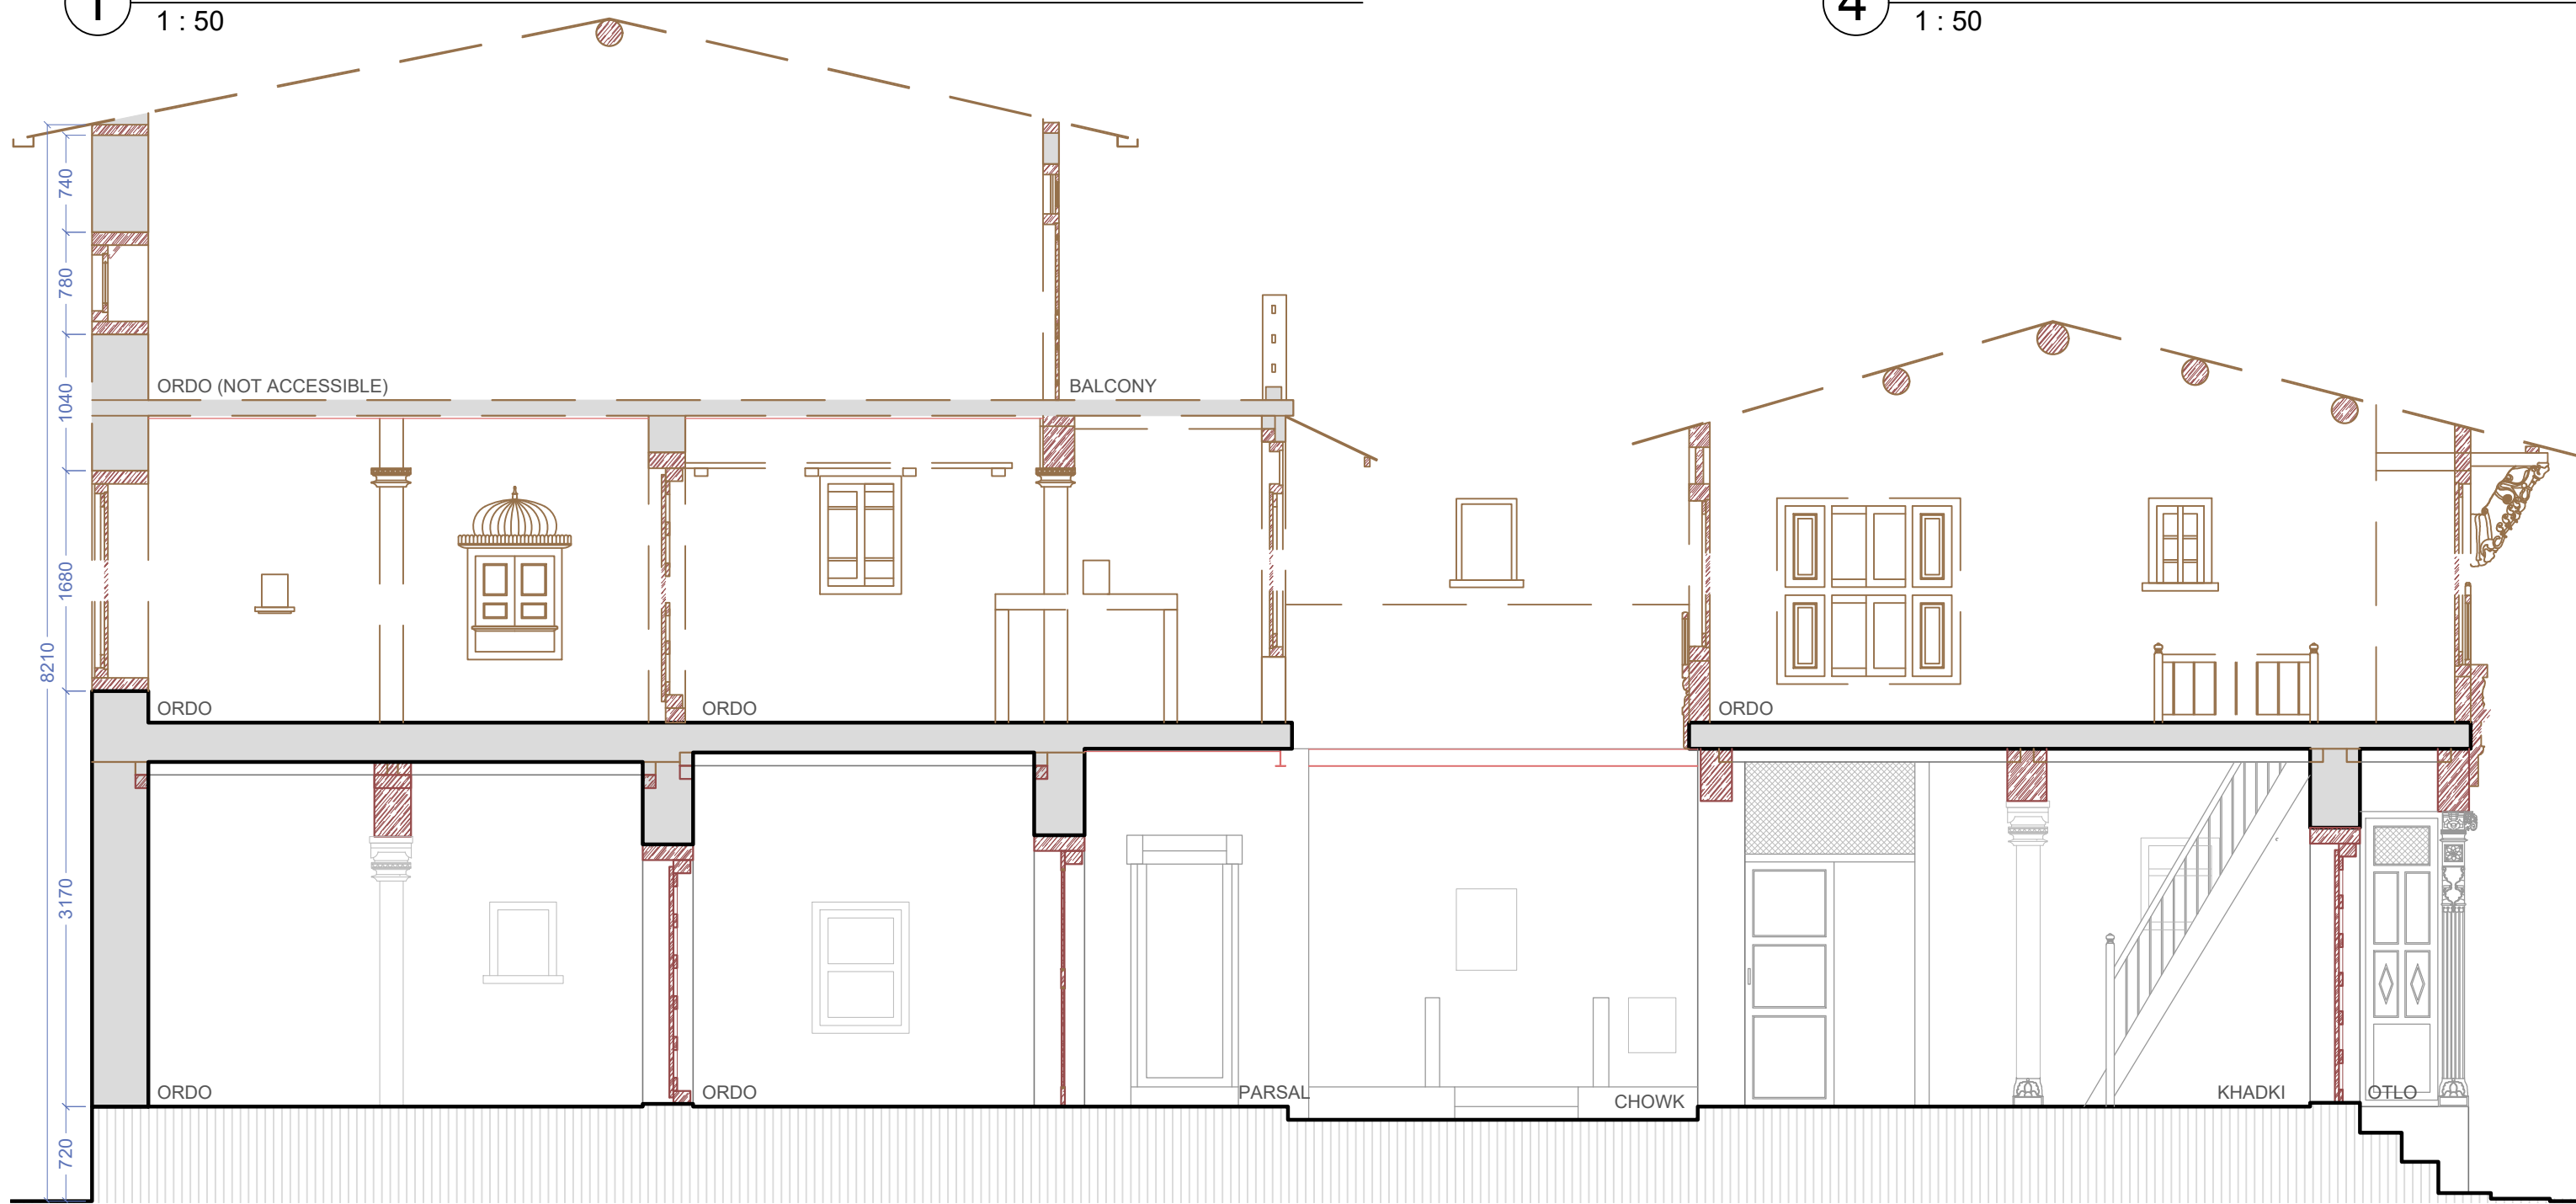

2 Section
1 : 50

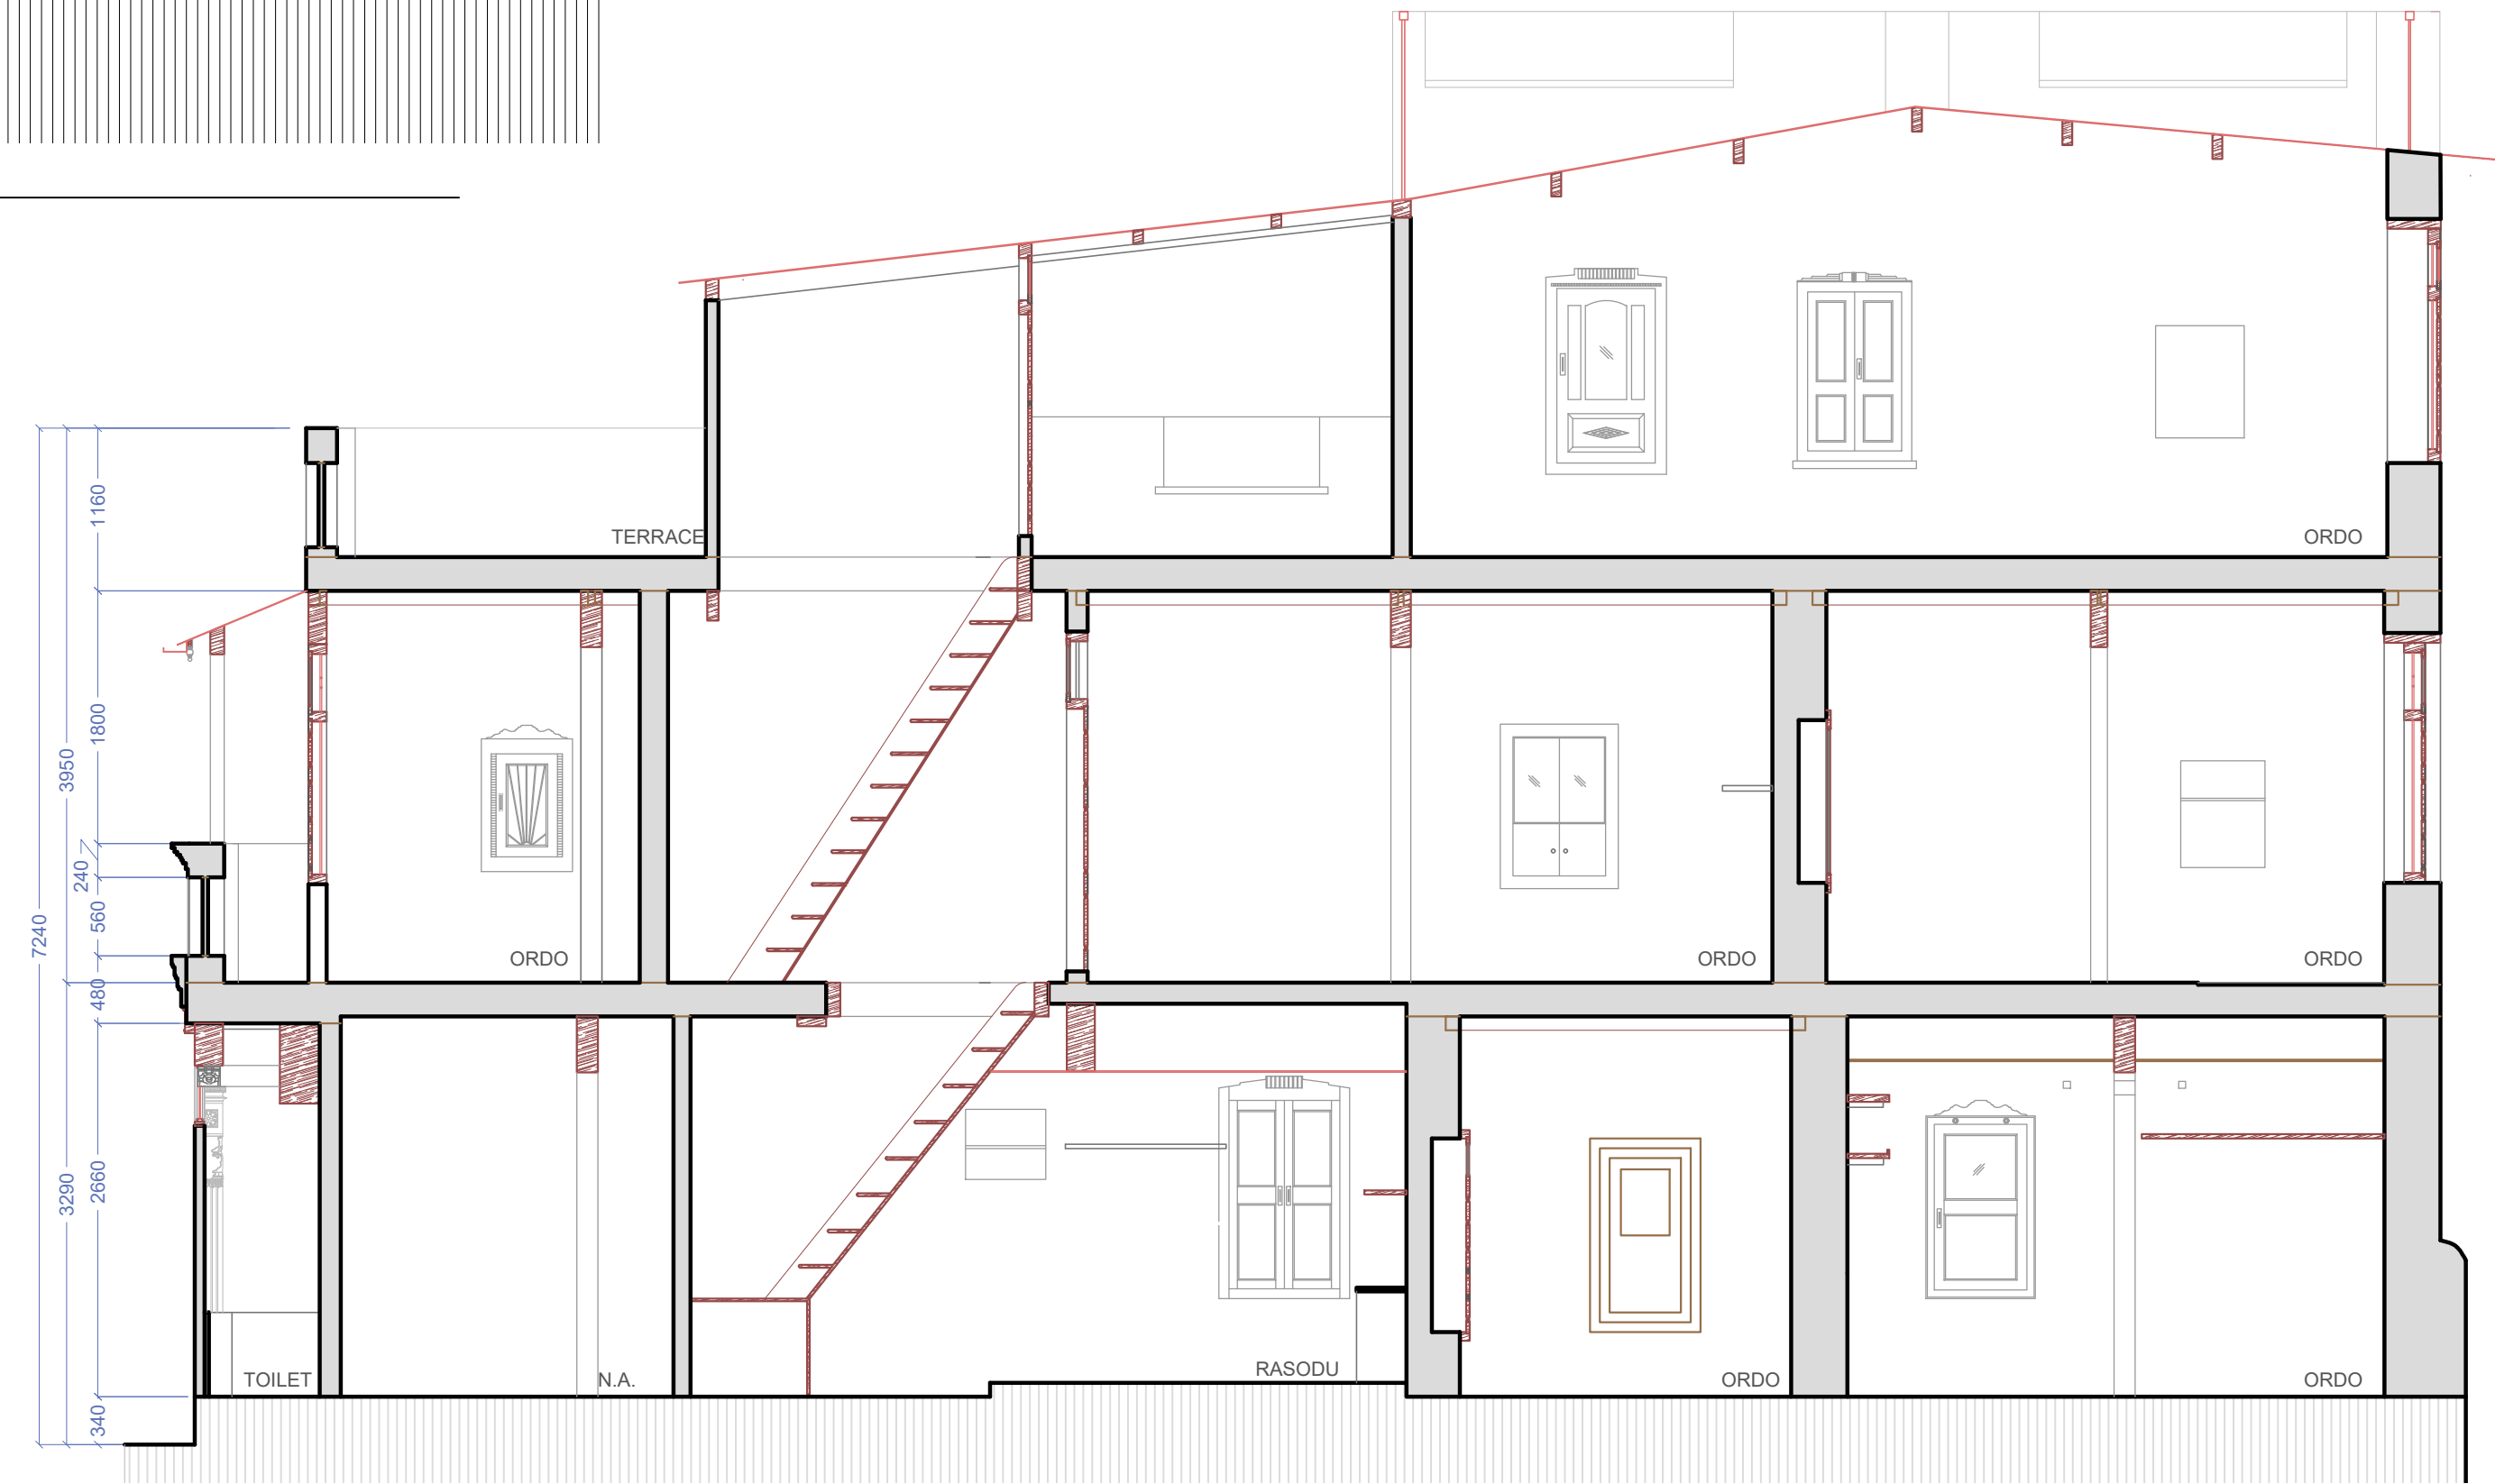


3 Section
1 : 50

NOTES

All dimensions are in Millimeters unless specified otherwise

LEGEND

	Wall		wood		Conjectural line
	Wood cut		Metal cut		Plumbing
	Metal		Distress		

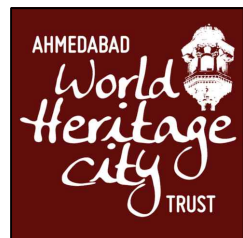

Ahmedabad World Heritage City Trust
(A Trust of Ahmedabad Municipal Corporation)

PROJECT:

Documentation of Ahmedabad World Heritage City Listed Buildings

DRAWING NAME:

SECTION

DRAWING NO.:

A2

DATE: XX/XX/XXXX

DRAWN BY:

CHECKED BY:

DATE:

Rev. No.