



WHC REGISTRATION
Date 21/01/2012
lot N° 188
Copy 1 Rem 57

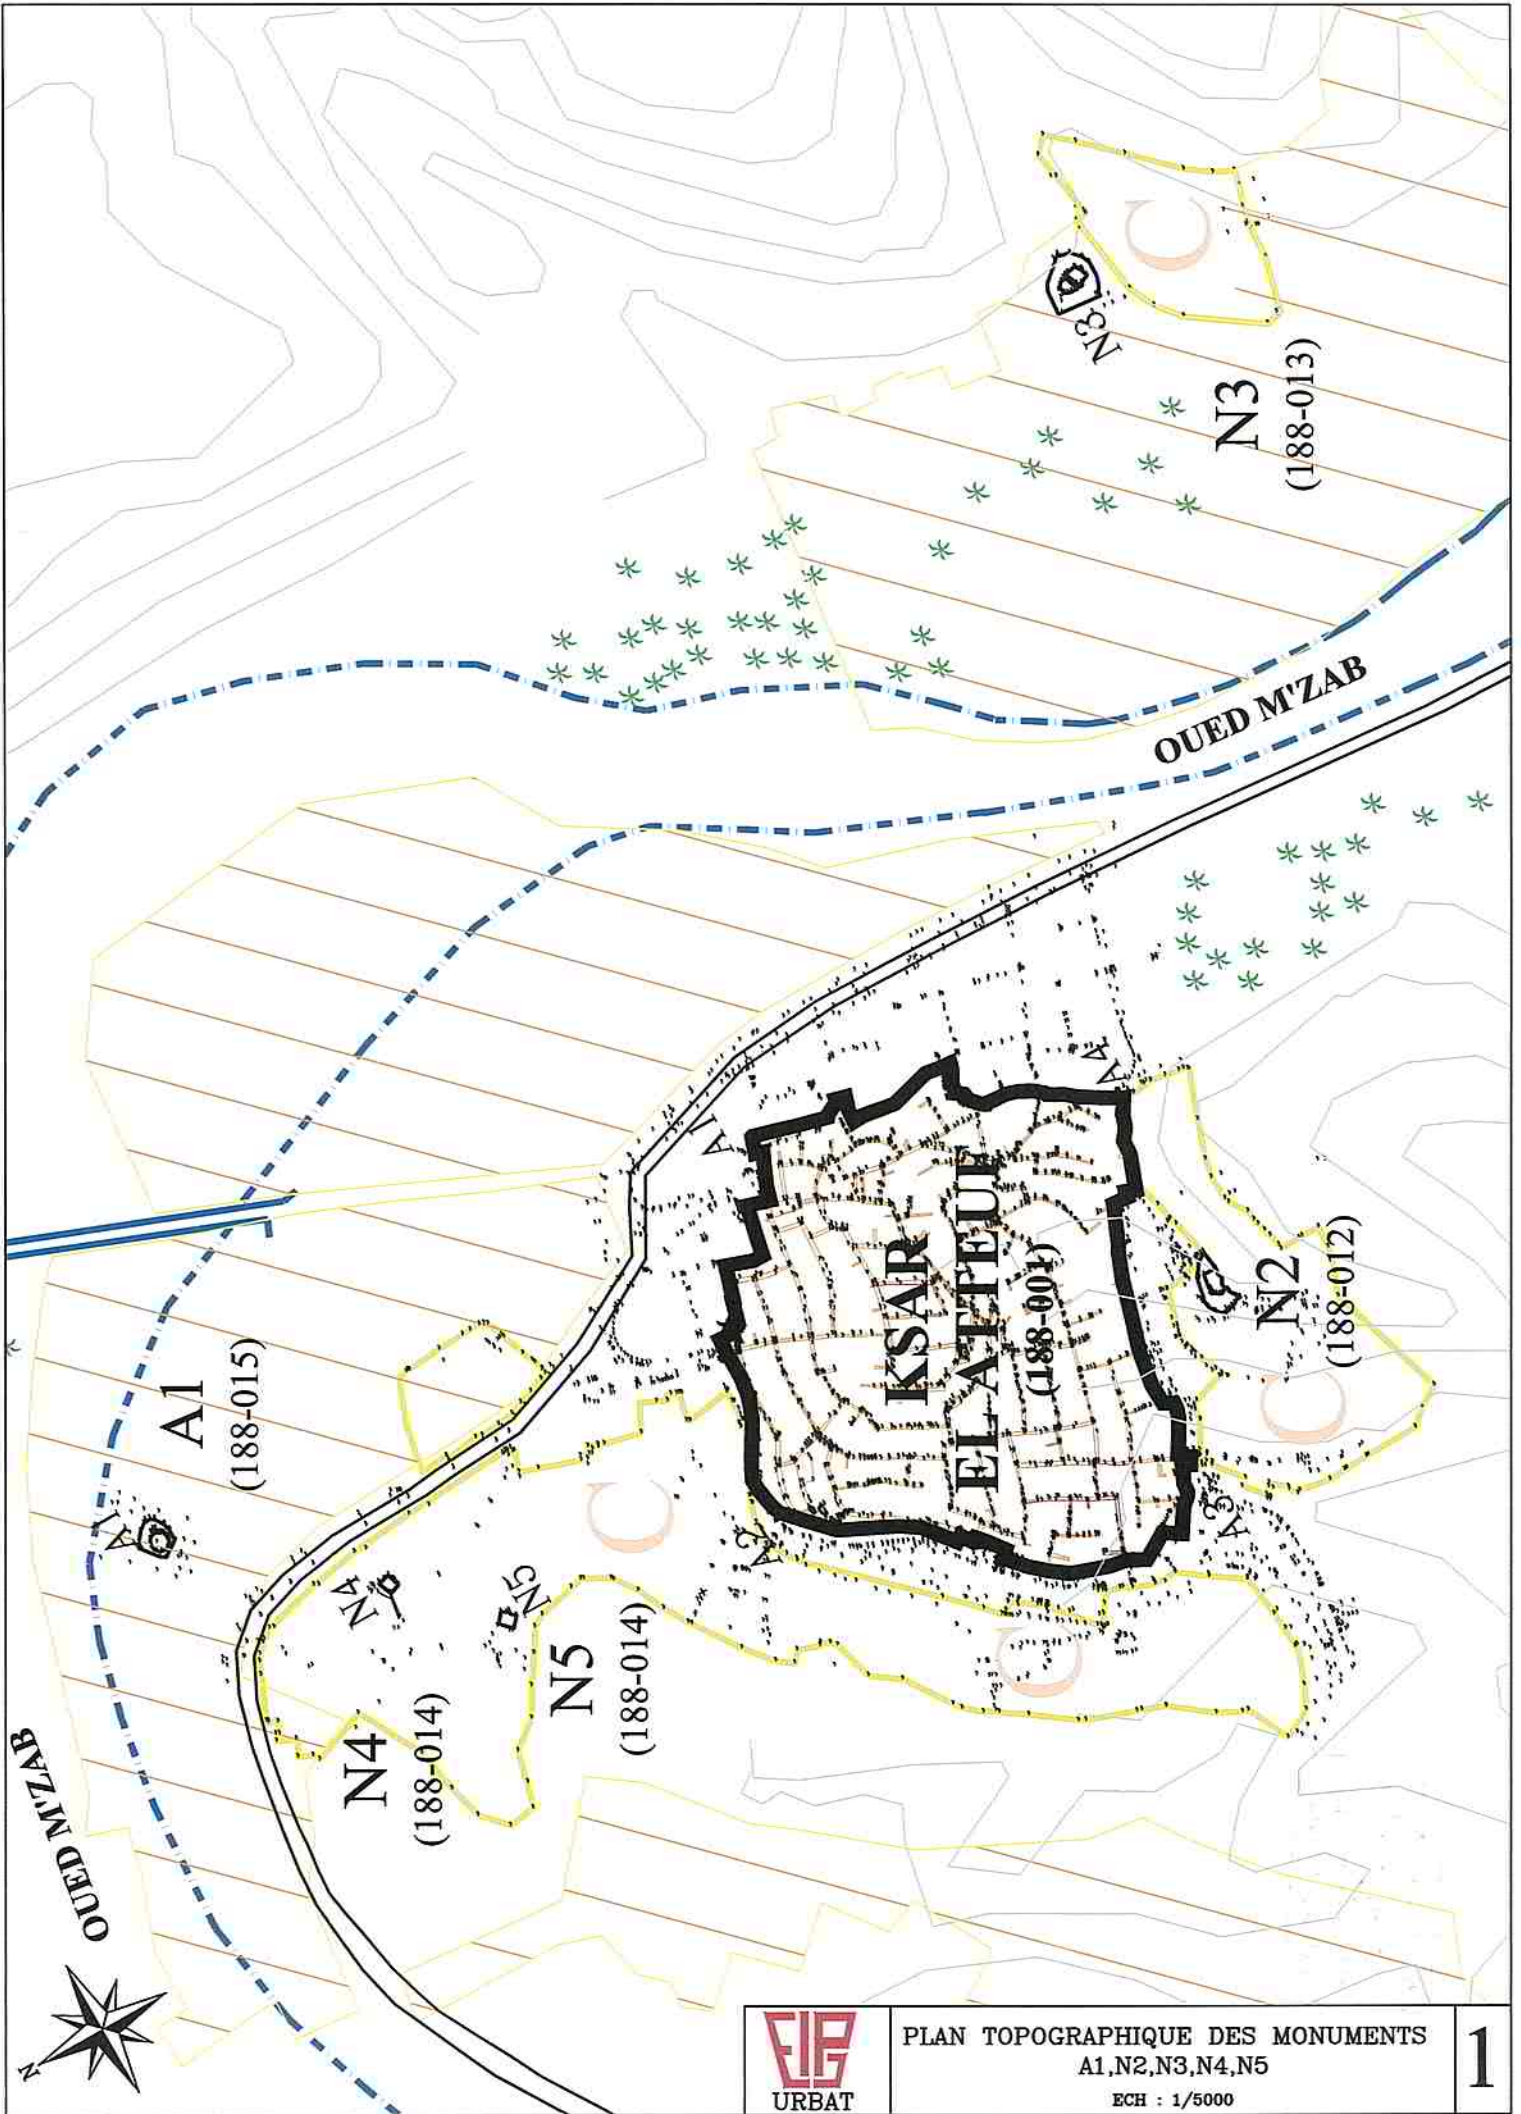

PLAN TOPOGRAPHIQUE DES MONUMENTS
A1,N2,N3,N4,N5
ECH : 1/5000

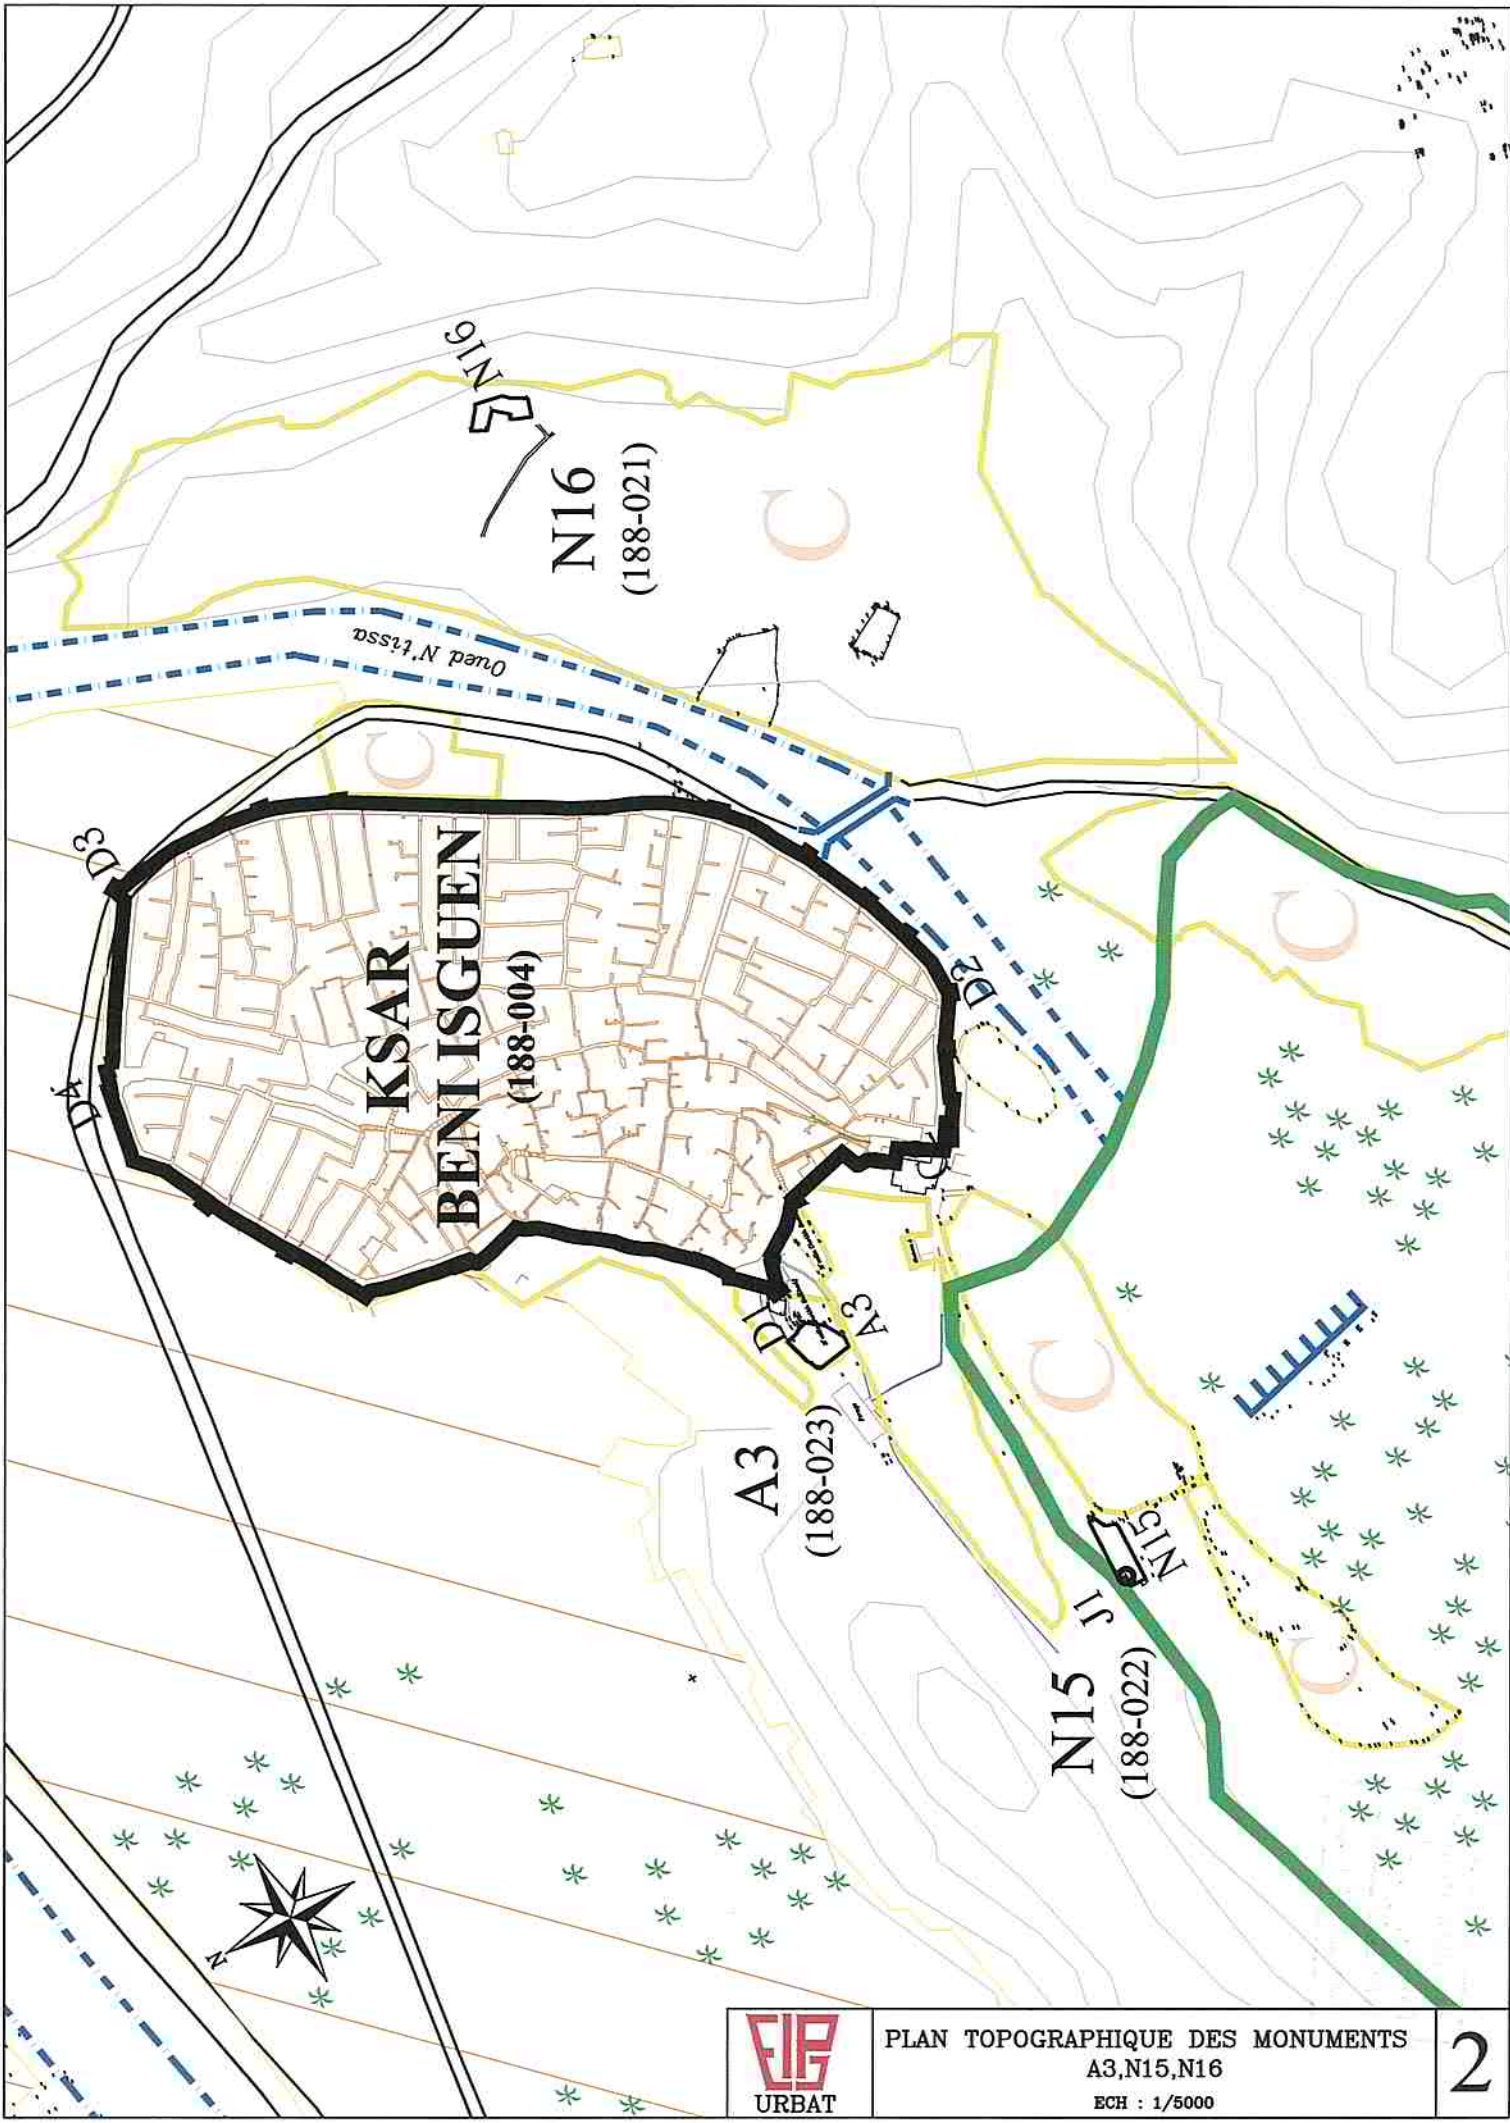

N16
(188-021)

Oued N'fissa


KSAR
BENI ISGUEN
(188-004)

A3
(188-023)


N15
(188-022)




PLAN TOPOGRAPHIQUE DES MONUMENTS
A3,N15,N16
ECH : 1/5000

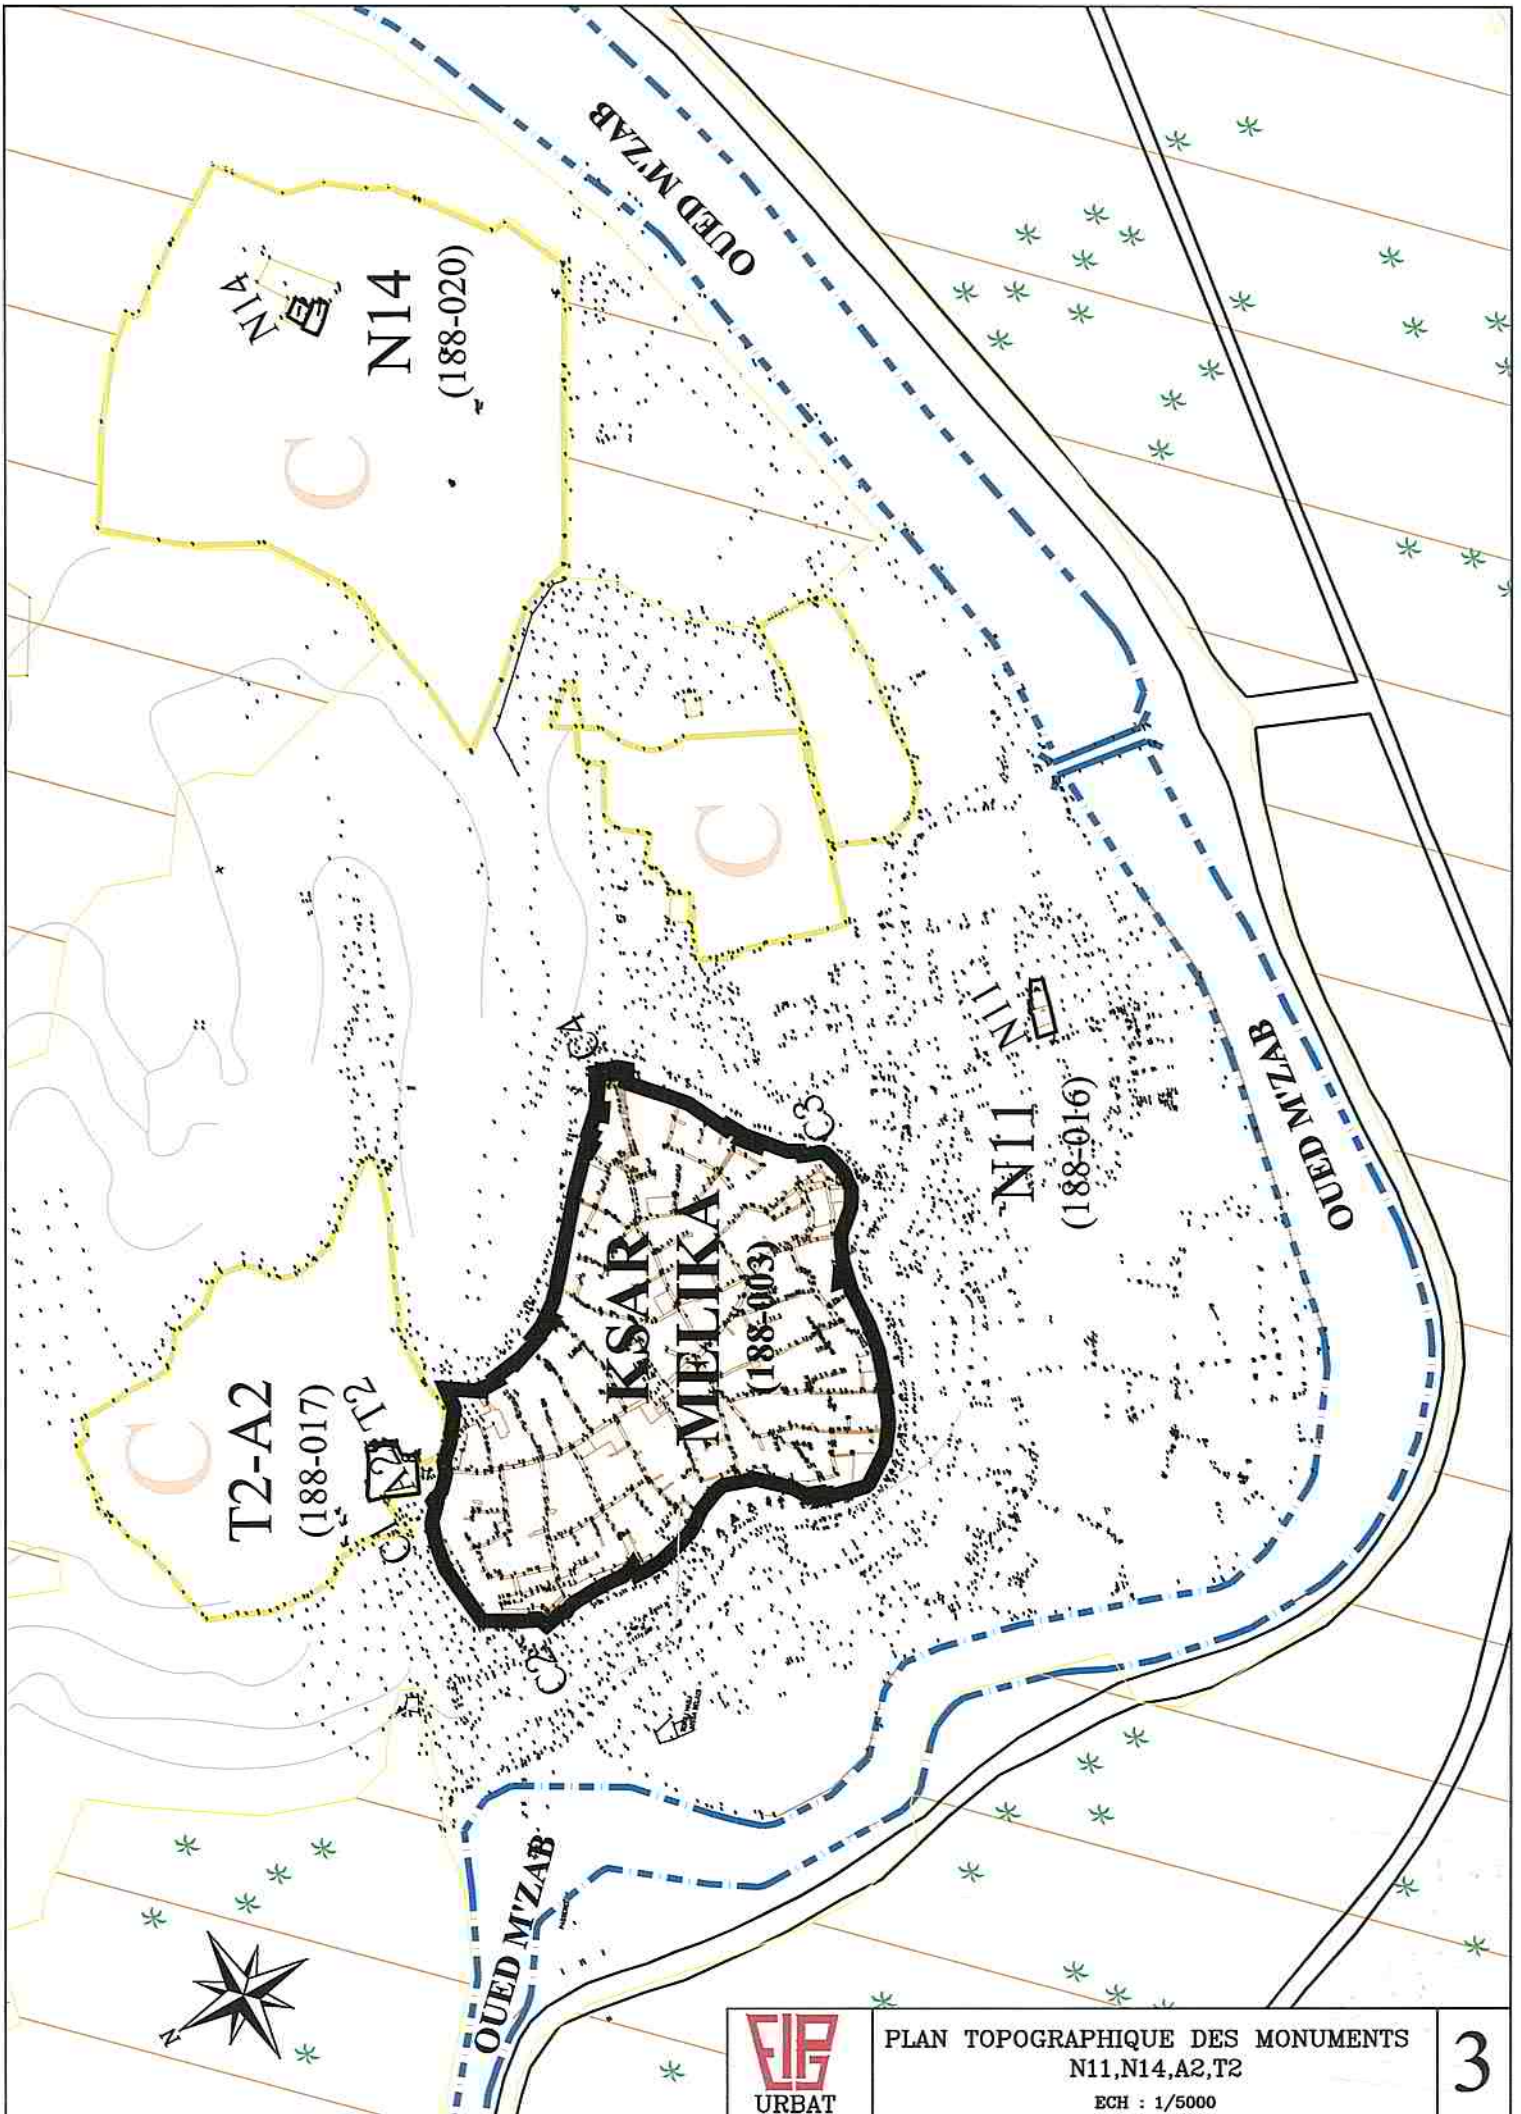

PLAN TOPOGRAPHIQUE DES MONUMENTS
 N11, N14, A2, T2
 ECH : 1/5000

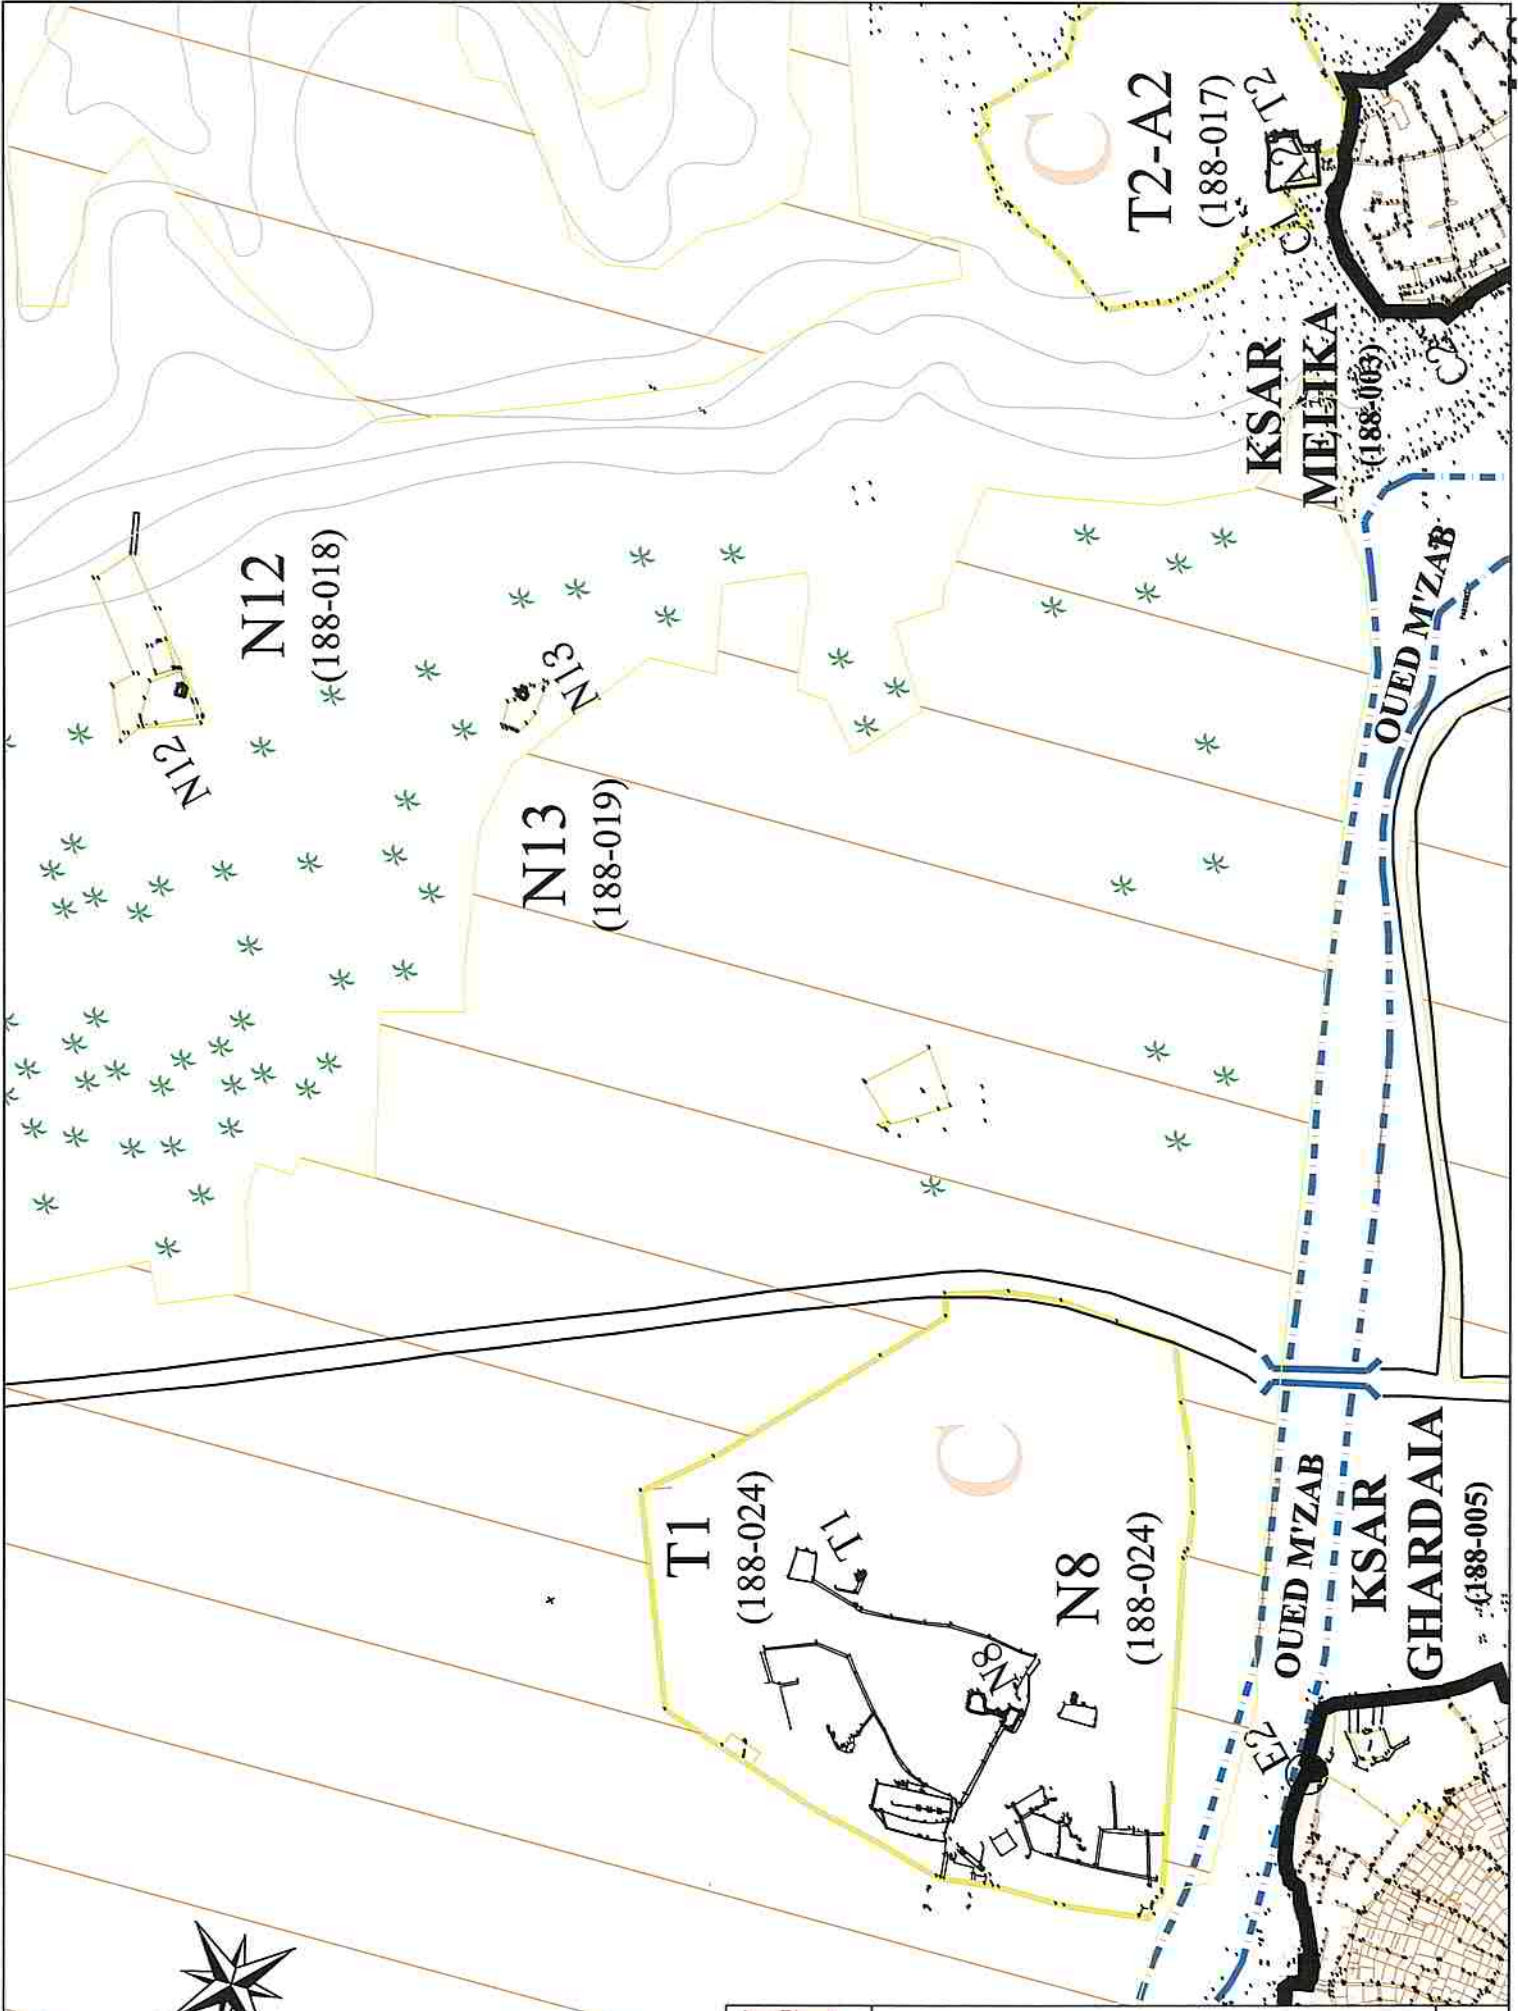


PLAN TOPOGRAPHIQUE DES MONUMENTS
 T1,N8,N12,N13
 ECH : 1/5000

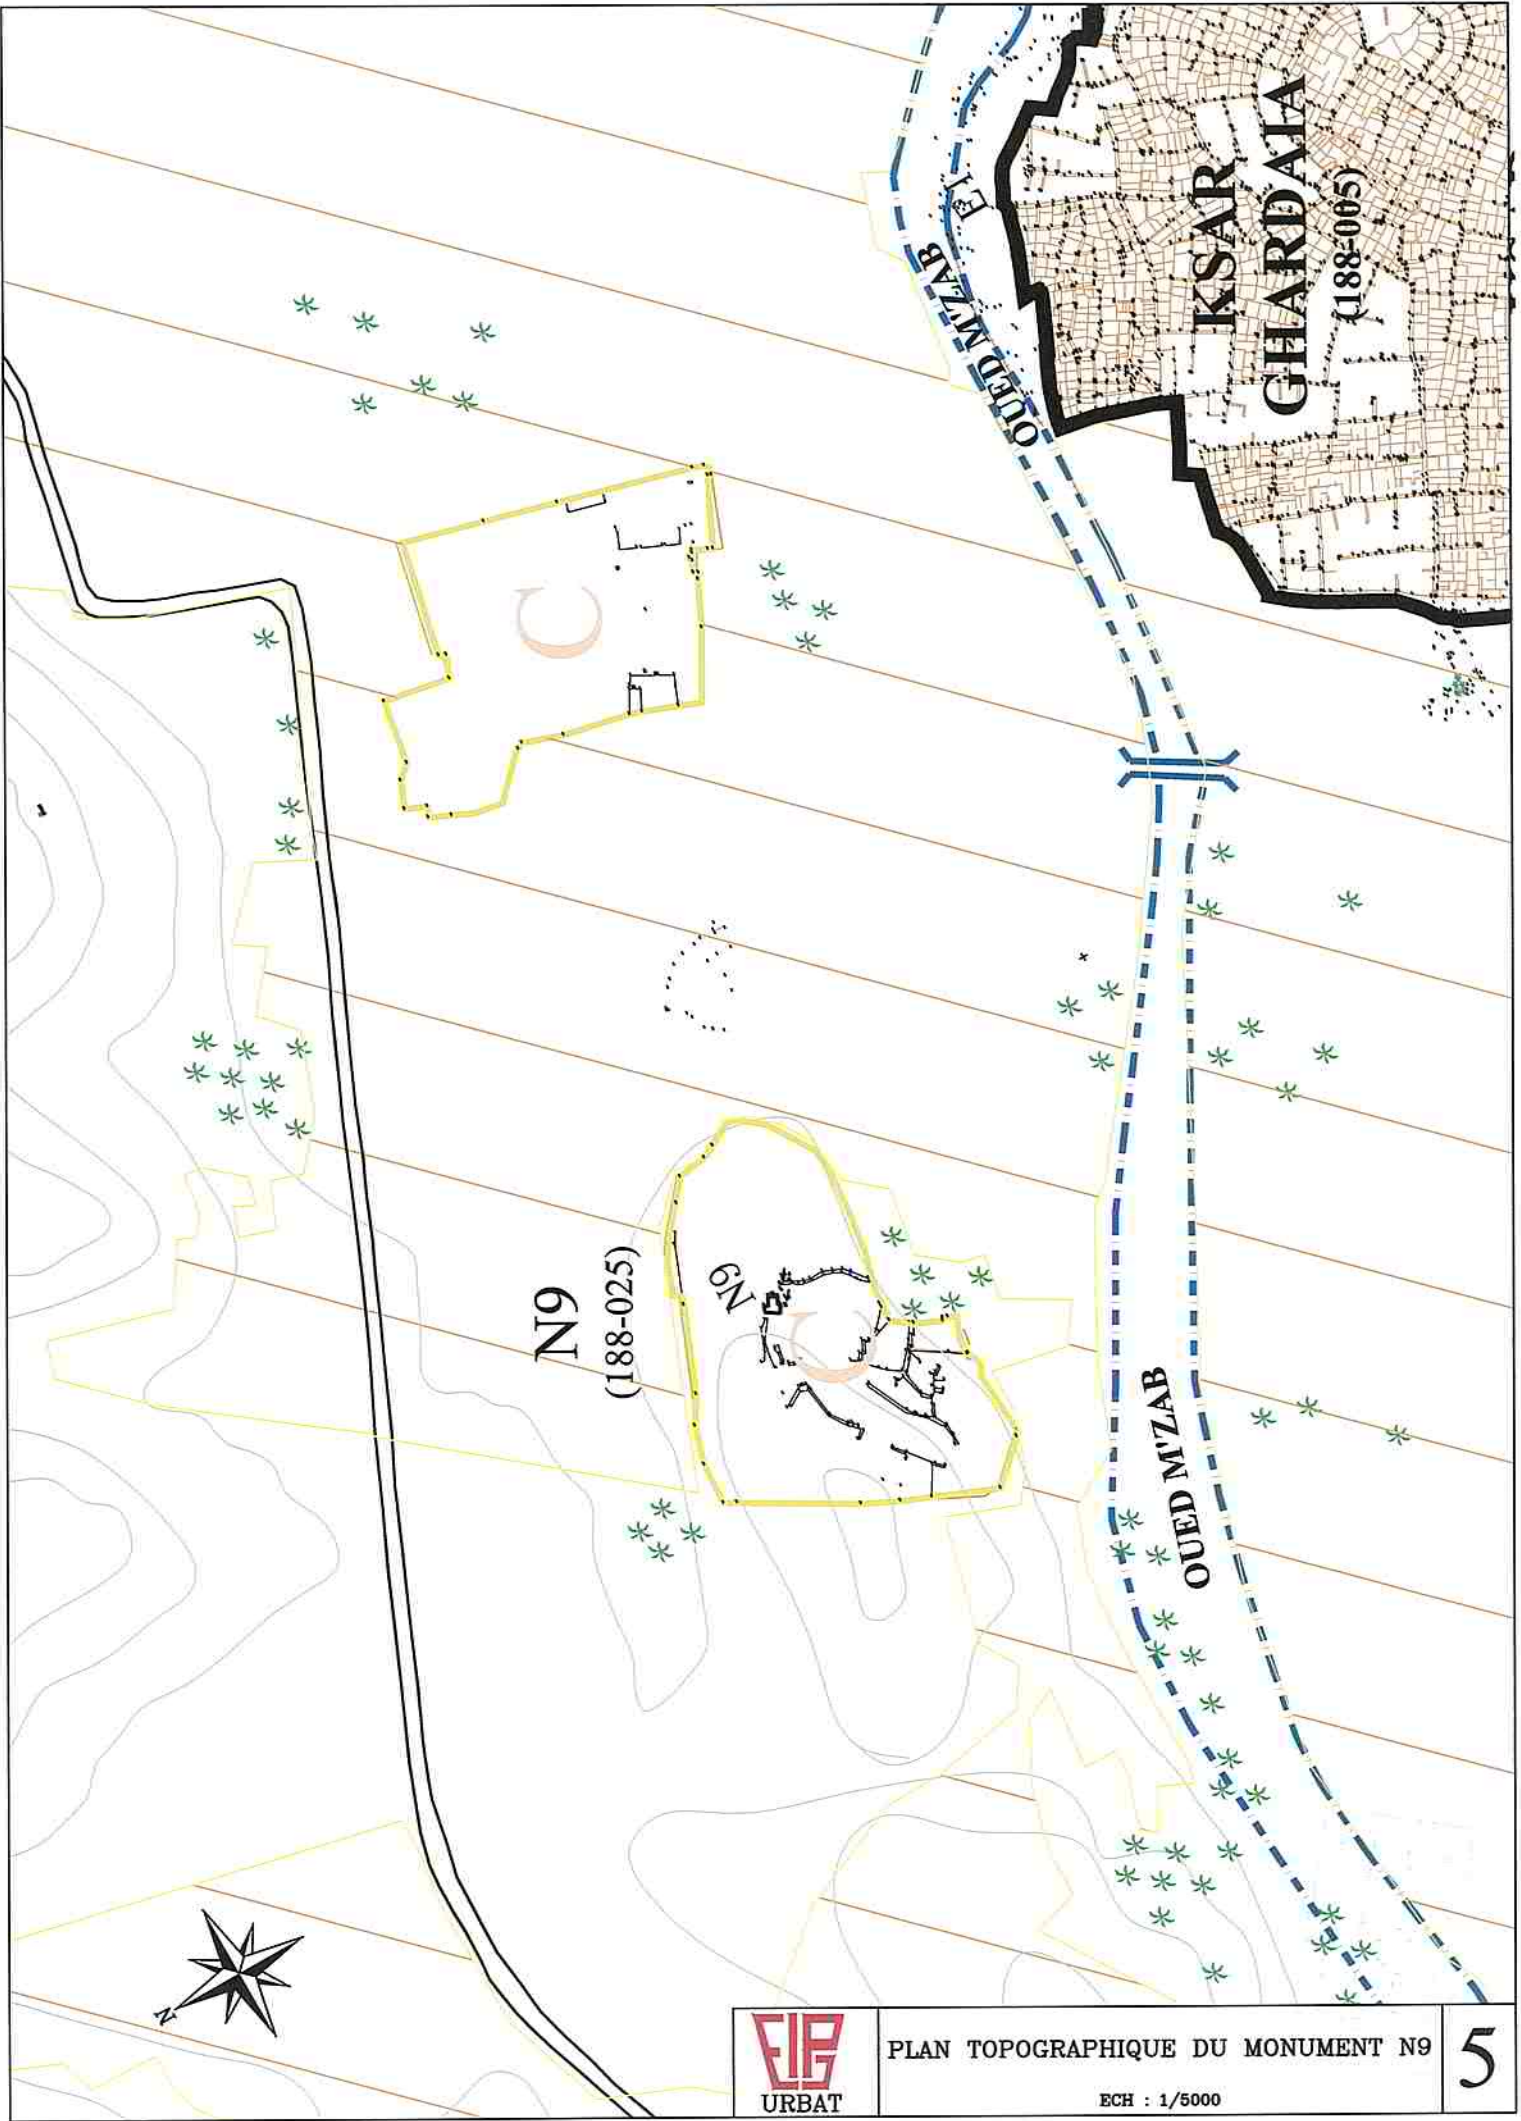

PLAN TOPOGRAPHIQUE DU MONUMENT N9

ECH : 1/5000

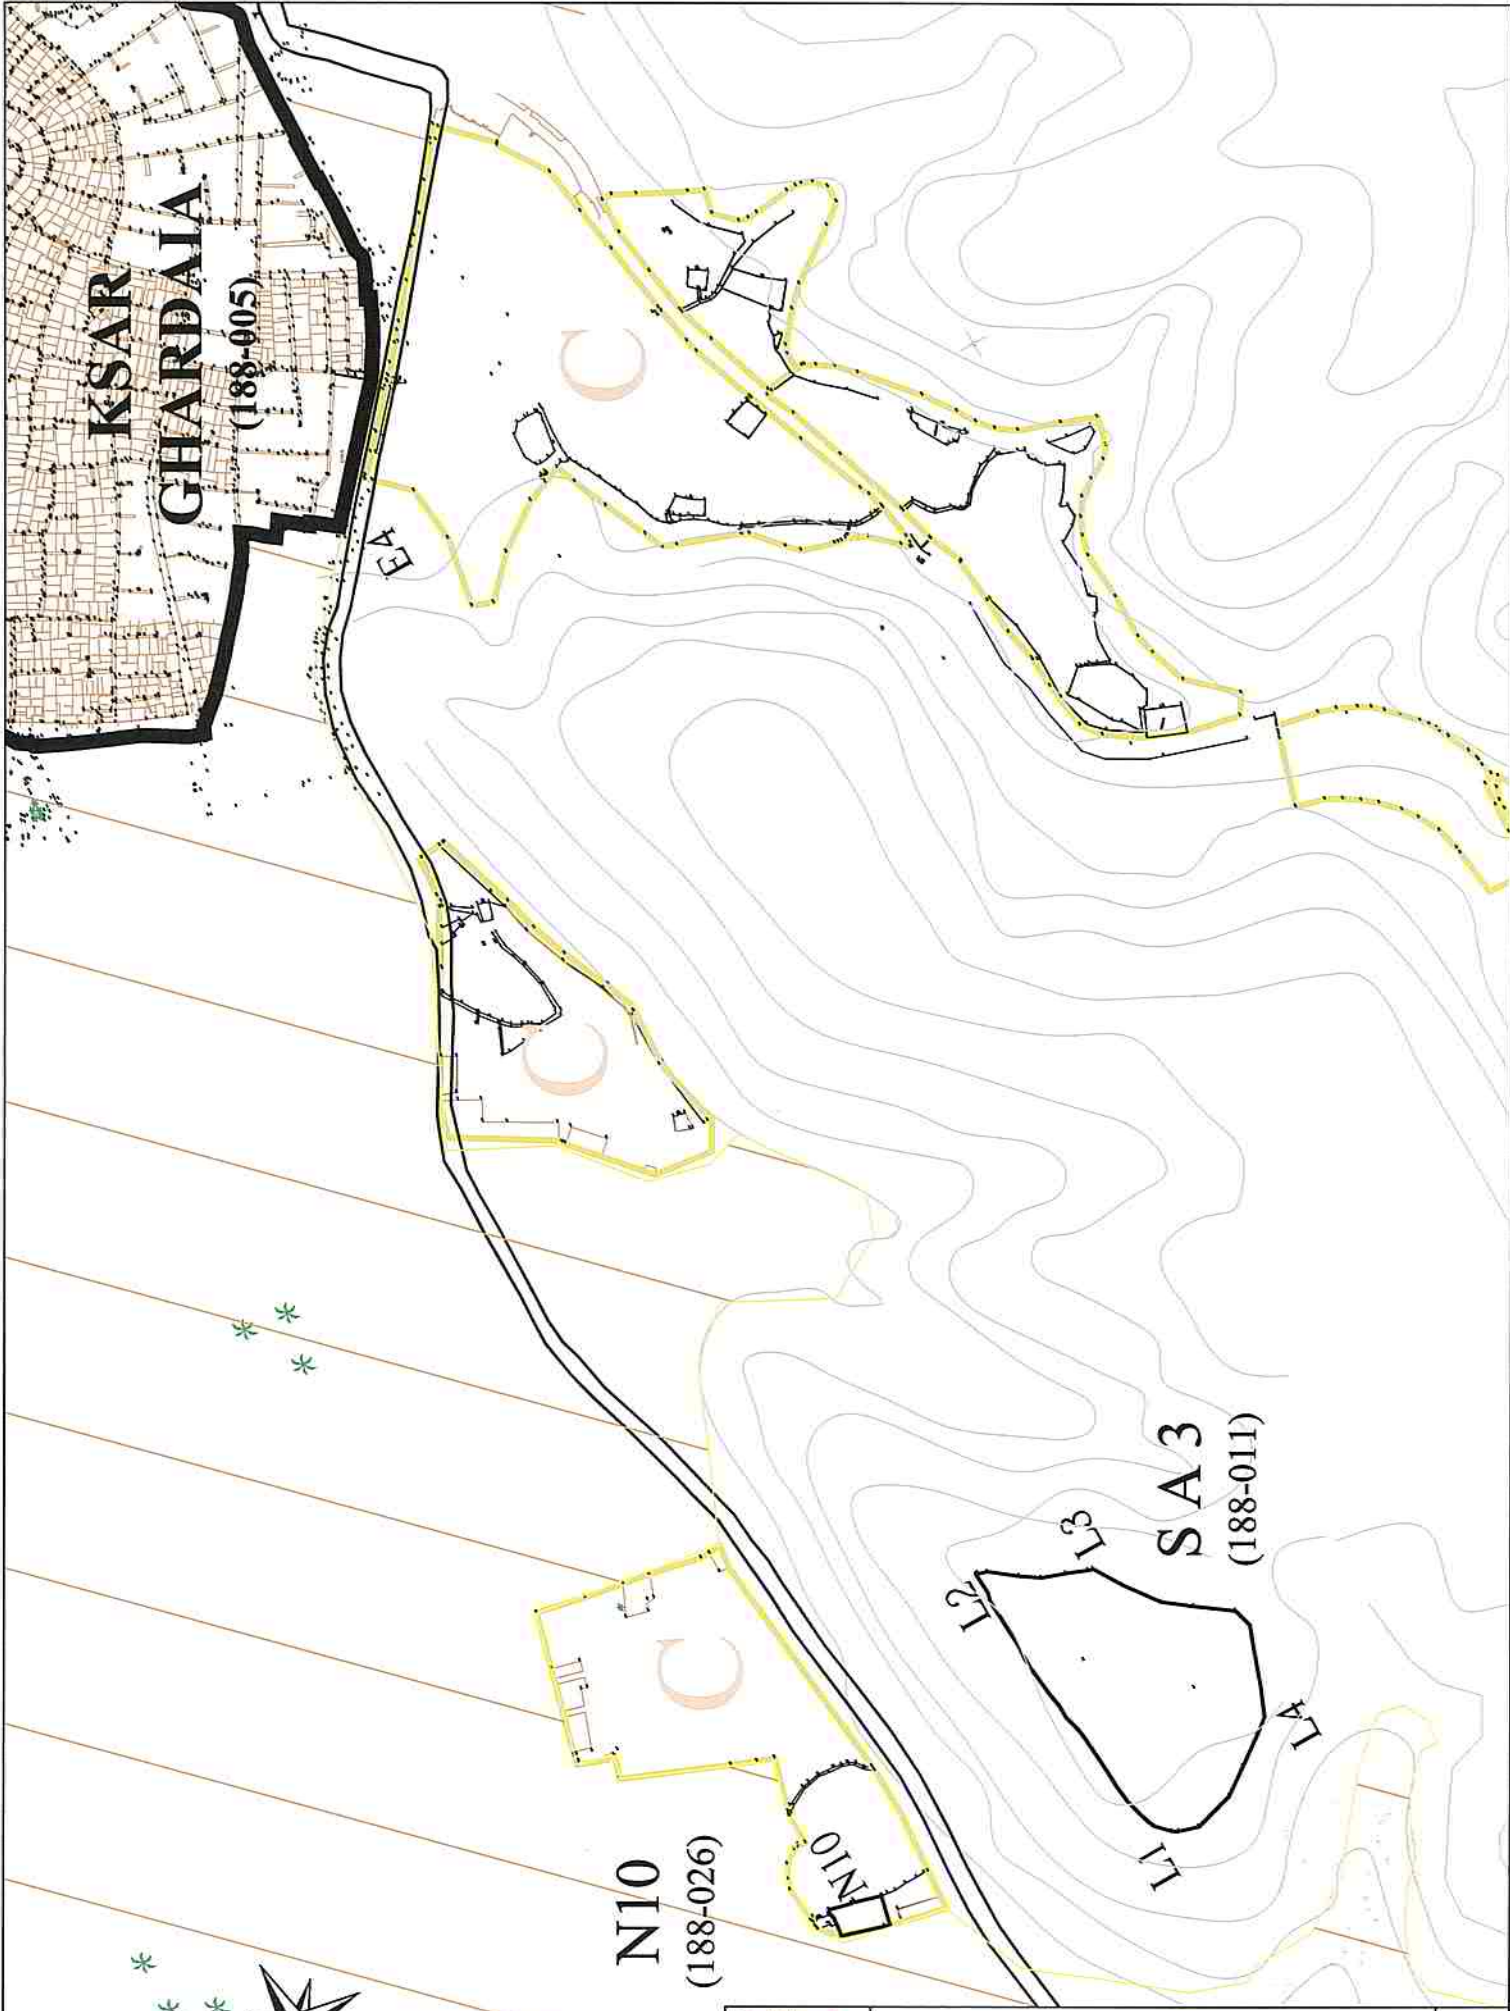


**KSAR
GHARDAIA**
(188-005)

EA

N10
(188-026)

SA3
(188-011)

1A
1B
1C

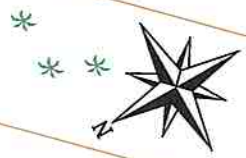

PLAN TOPOGRAPHIQUE DU MONUMENT N10

ECH : 1/5000

6